

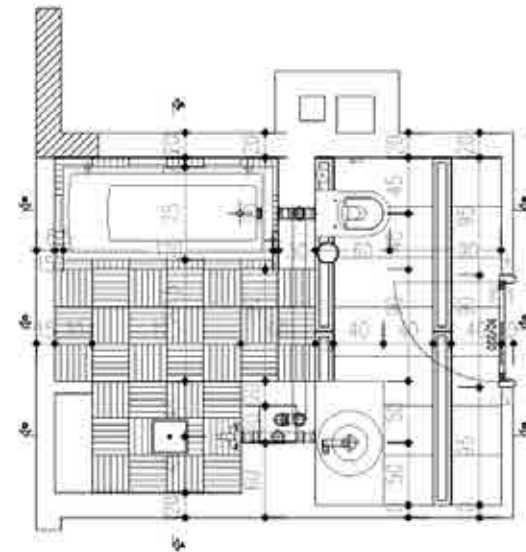
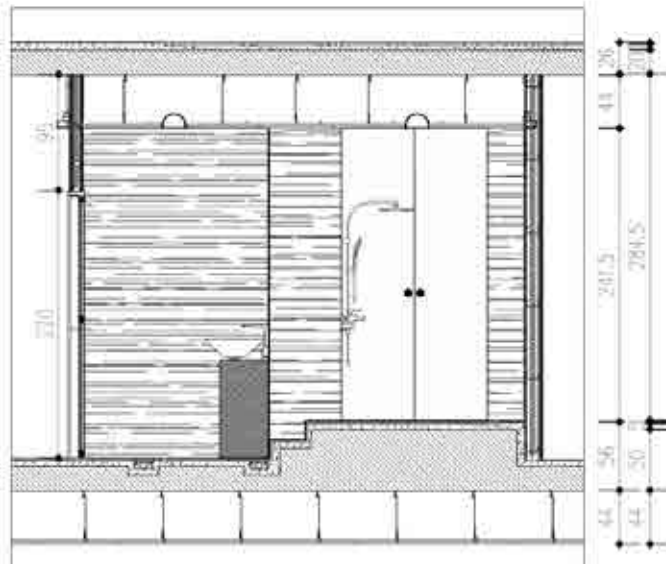
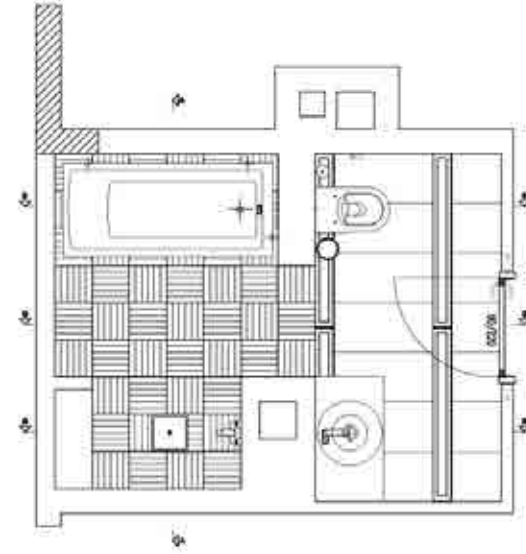
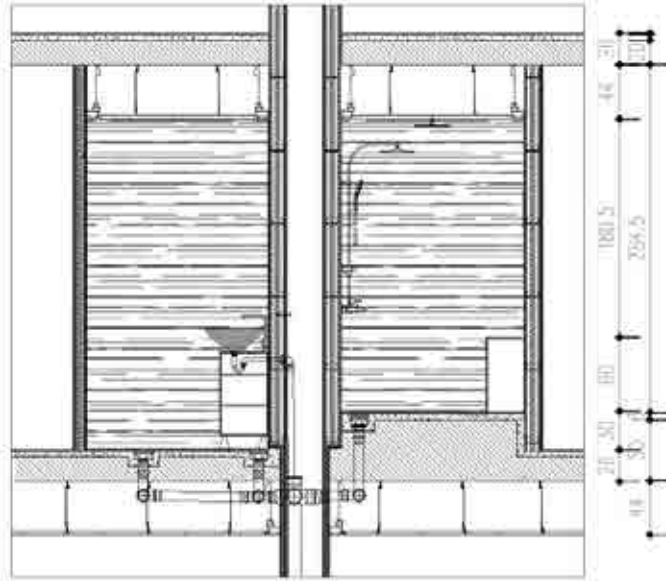





# ARCHITECTURE DRAWING

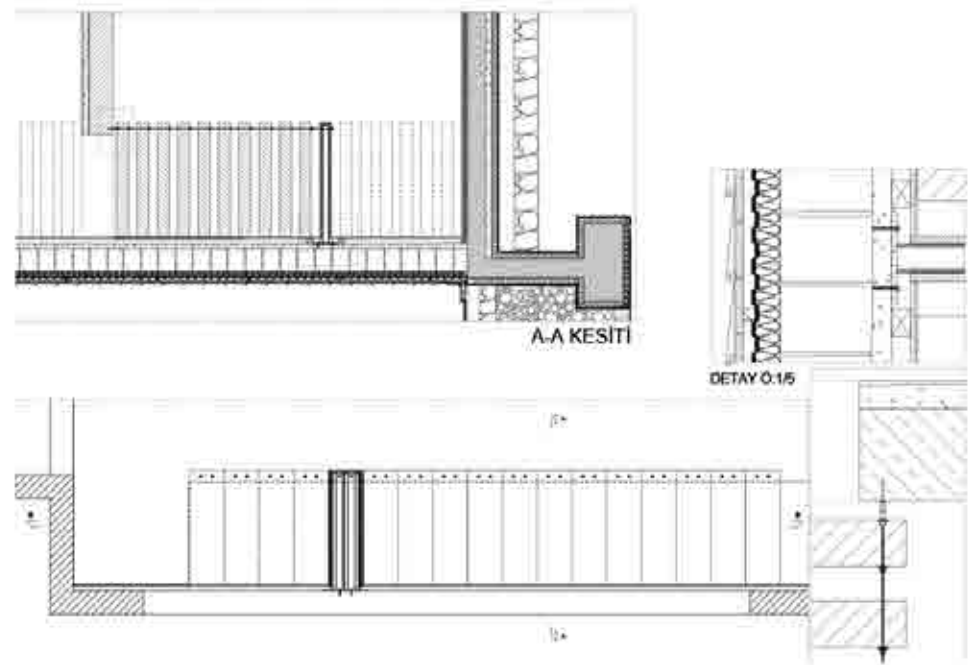


# ARCHITECTURE DRAWING

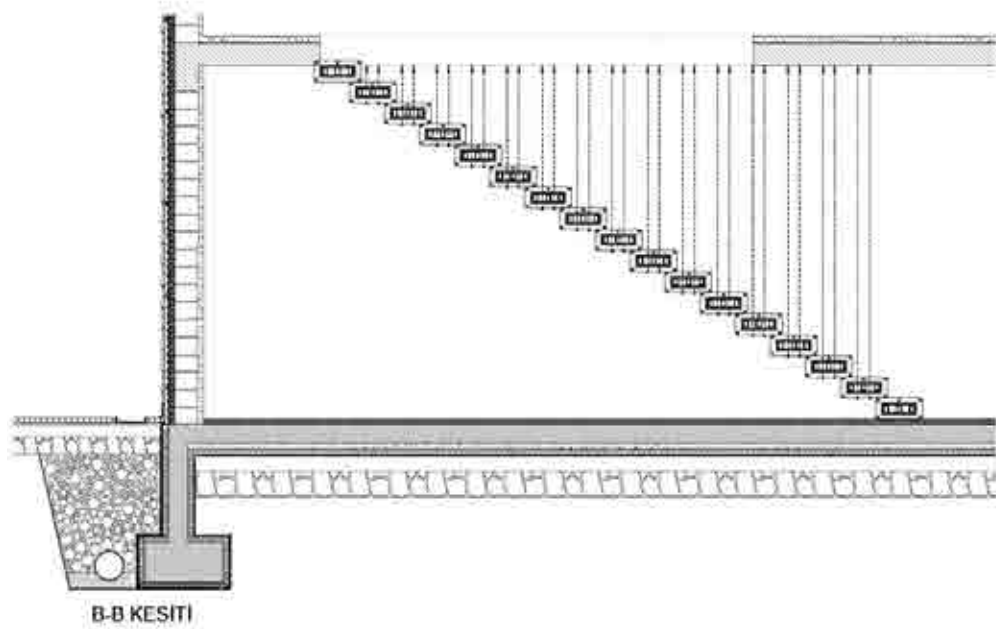


# ARCHITECTURE DRAWING

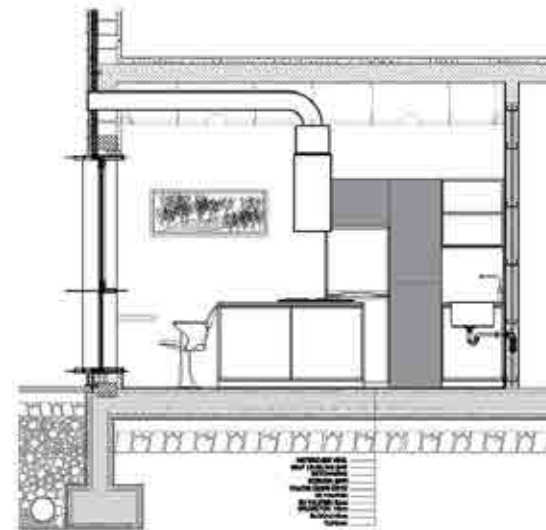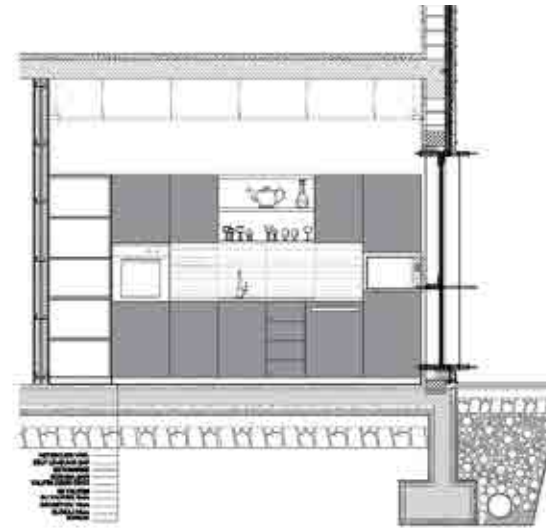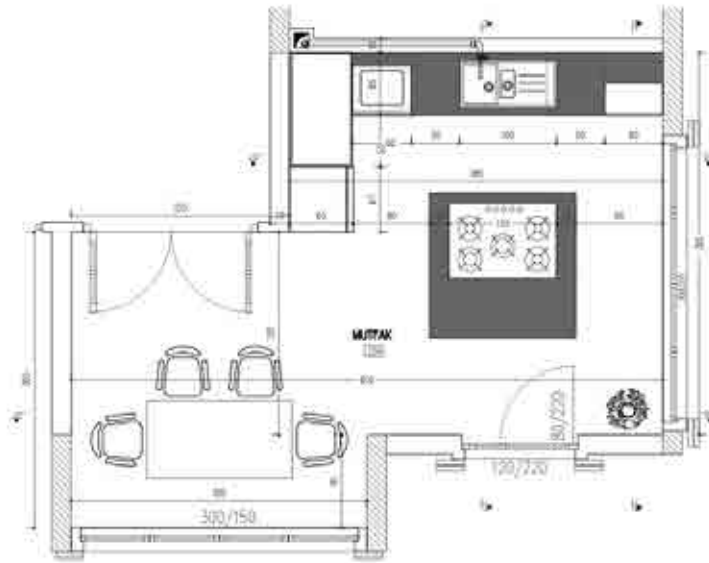

# ARCHITECTURE DRAWING


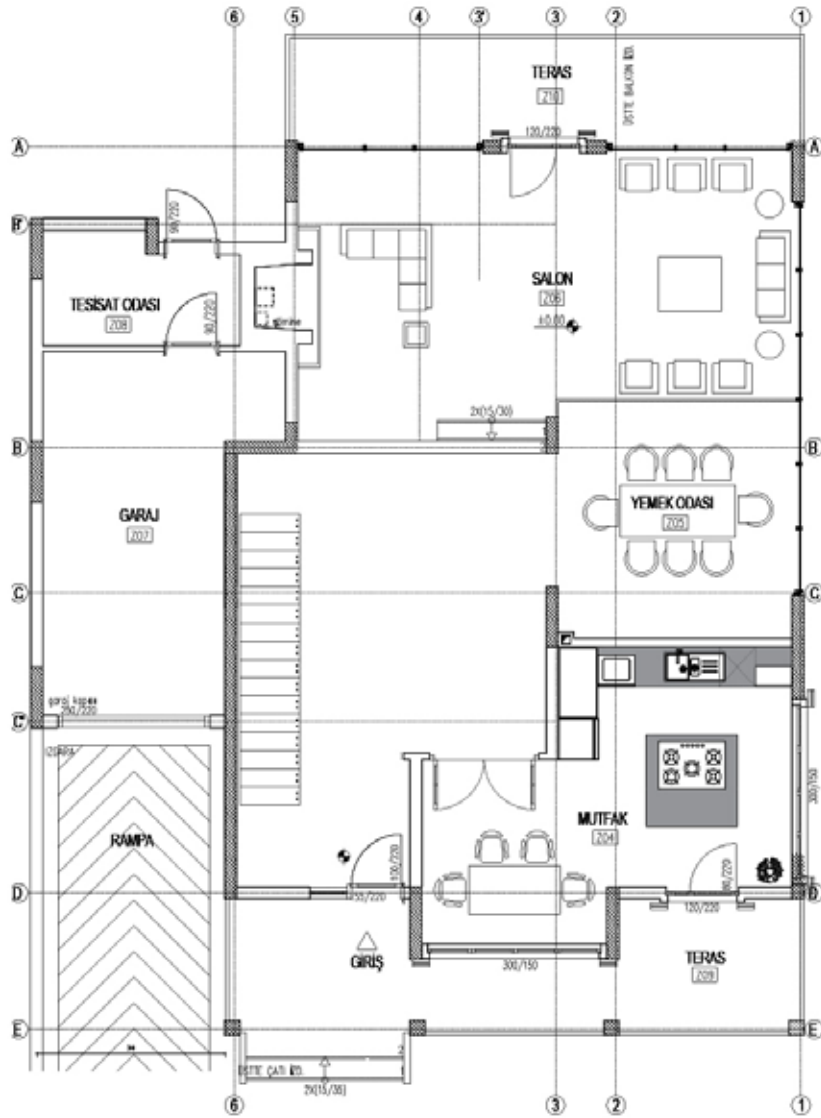


ZEMİN KAT PLANI

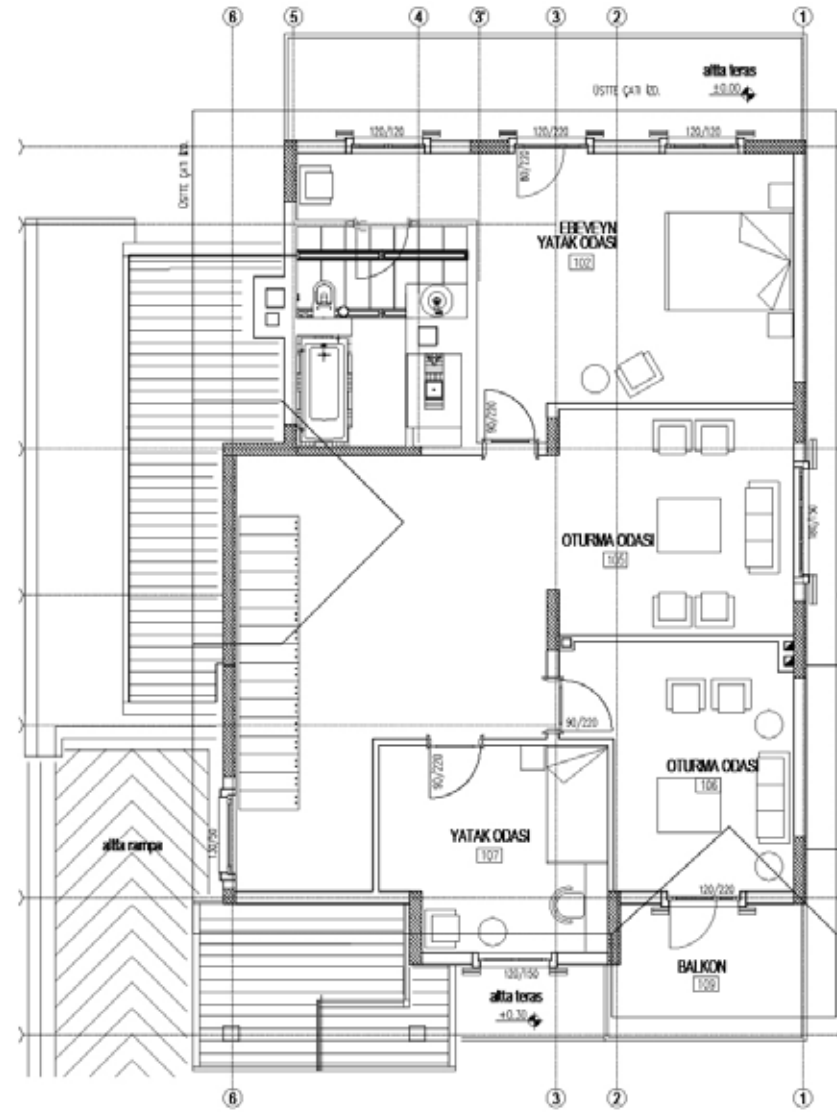


1. KAT PLANI

# ARCHITECTURE DRAWING

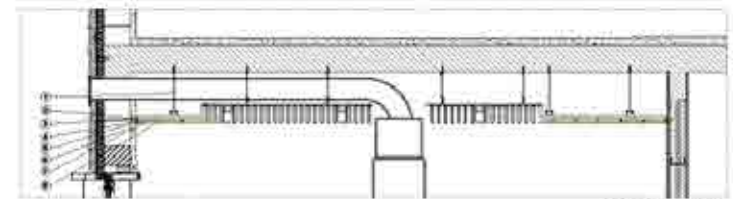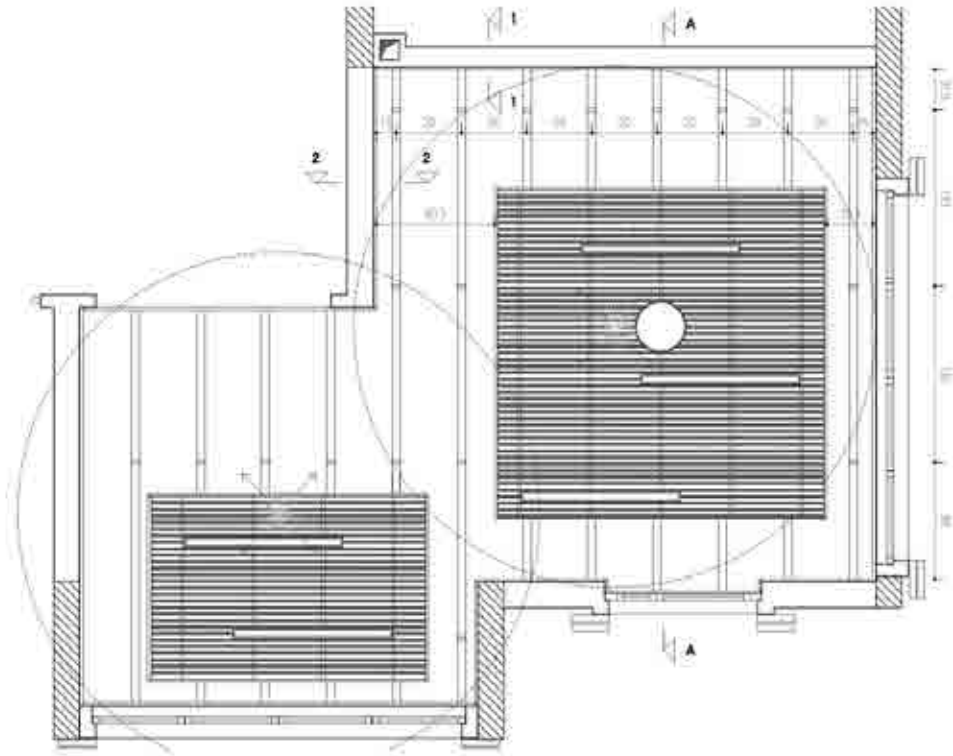


A-A KESİTİ

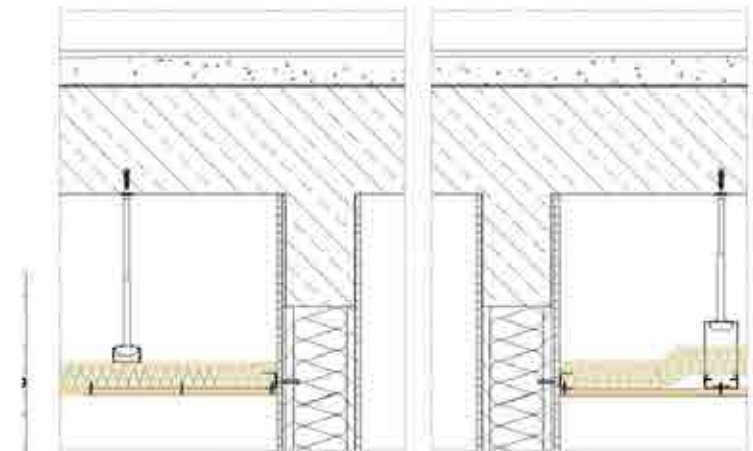

1-1 DETAYI Ö 1/5


2-2 DETAYI Ö 1/5


# ARCHITECTURE DRAWING

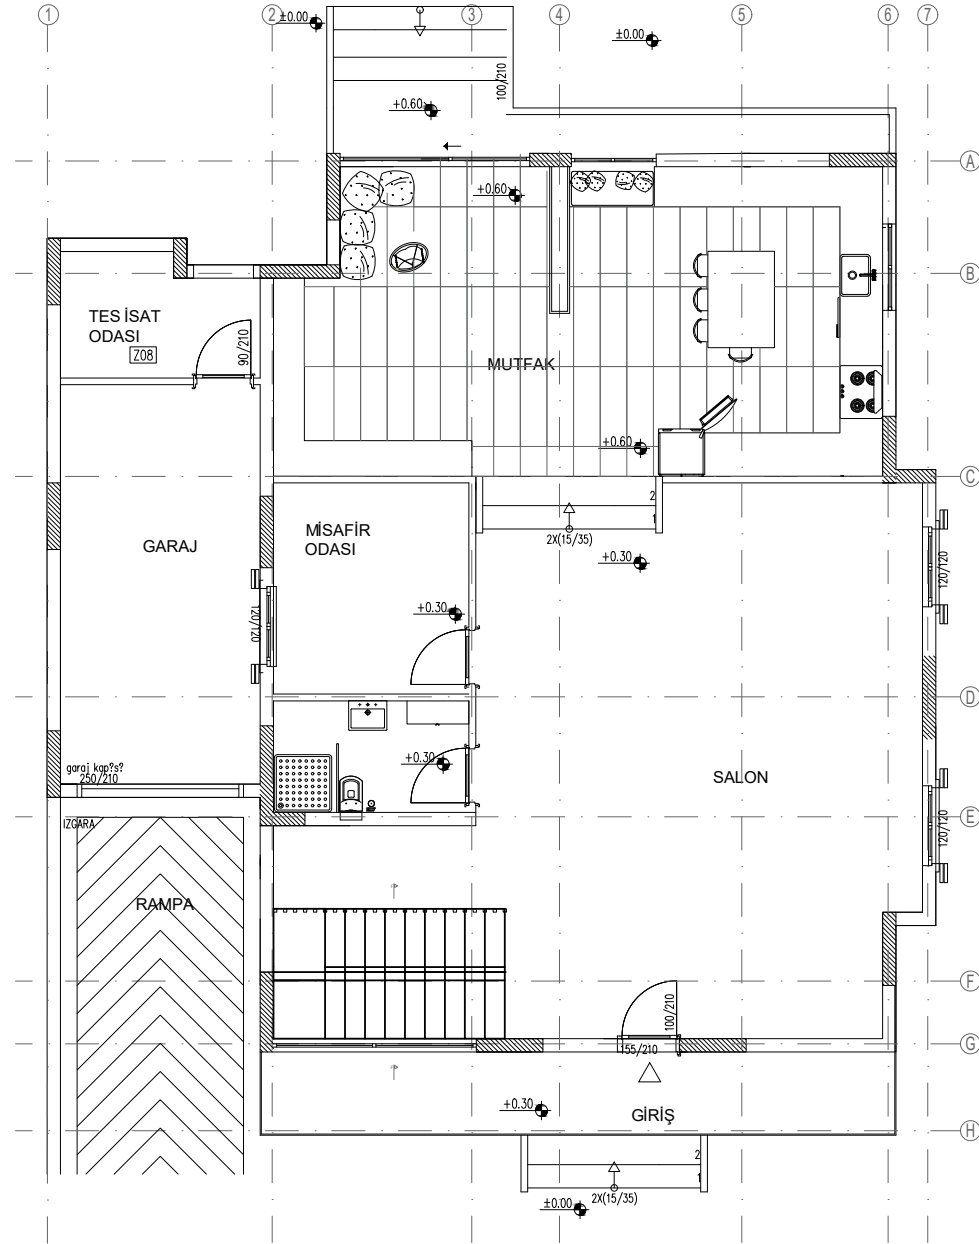

GİRİŞ KAT PLANI  
1/50




# ARCHITECTURE DRAWING

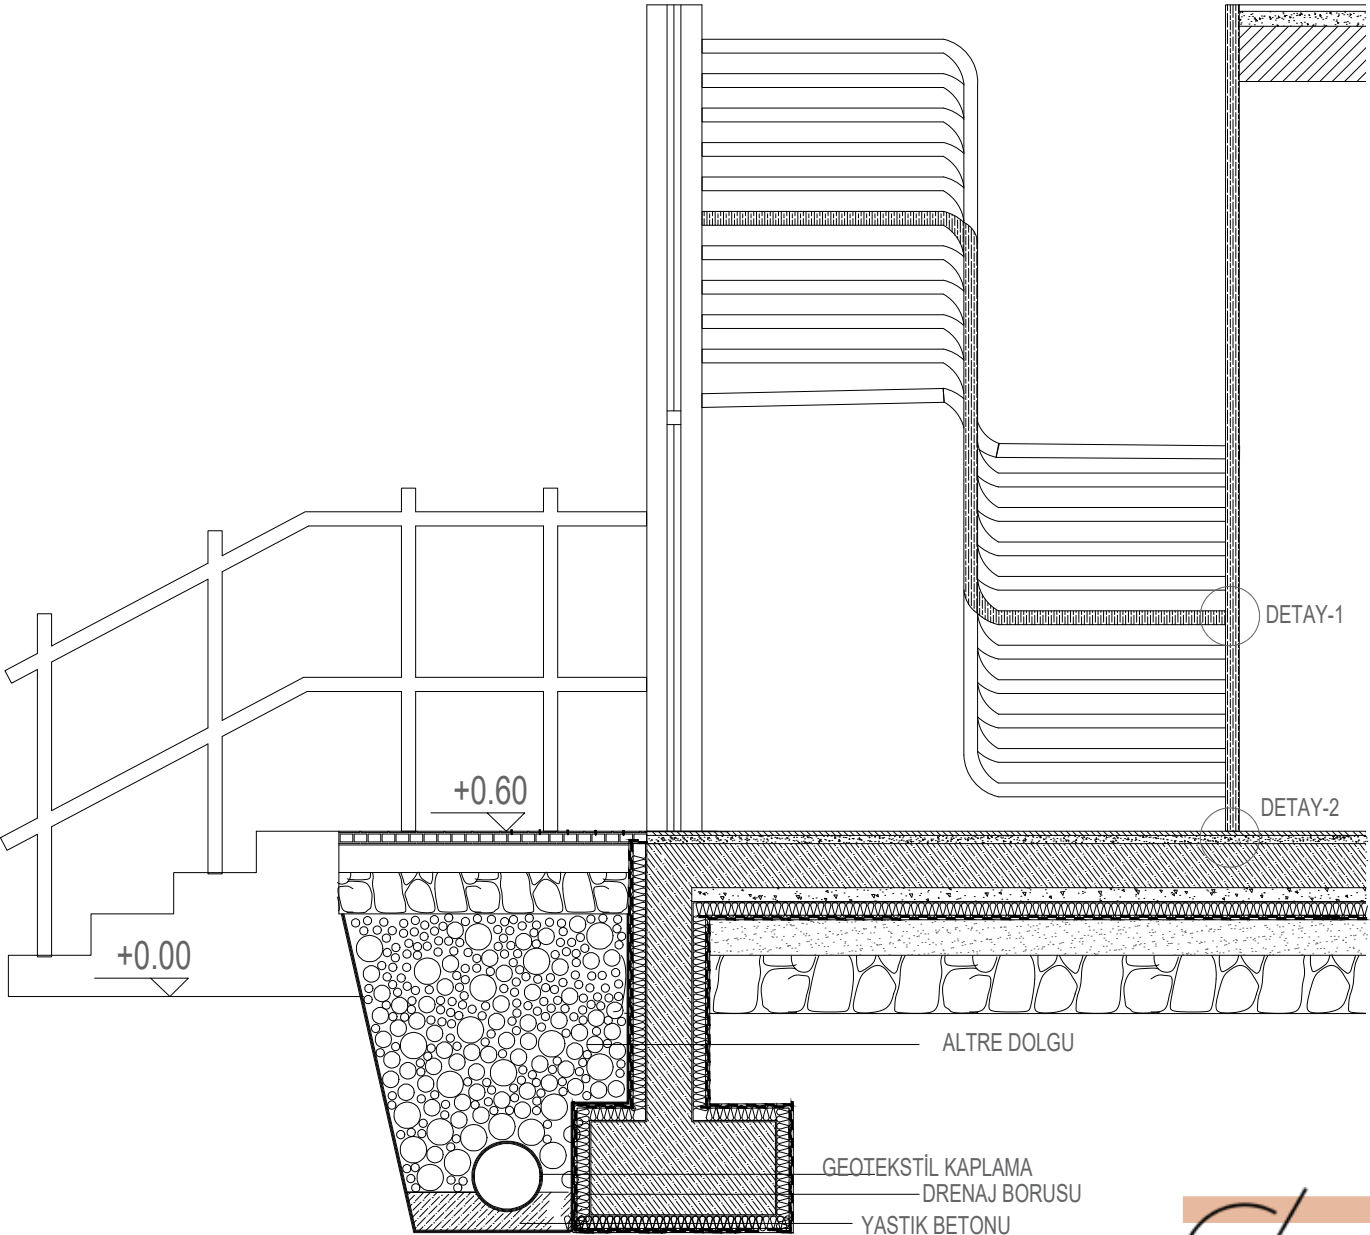



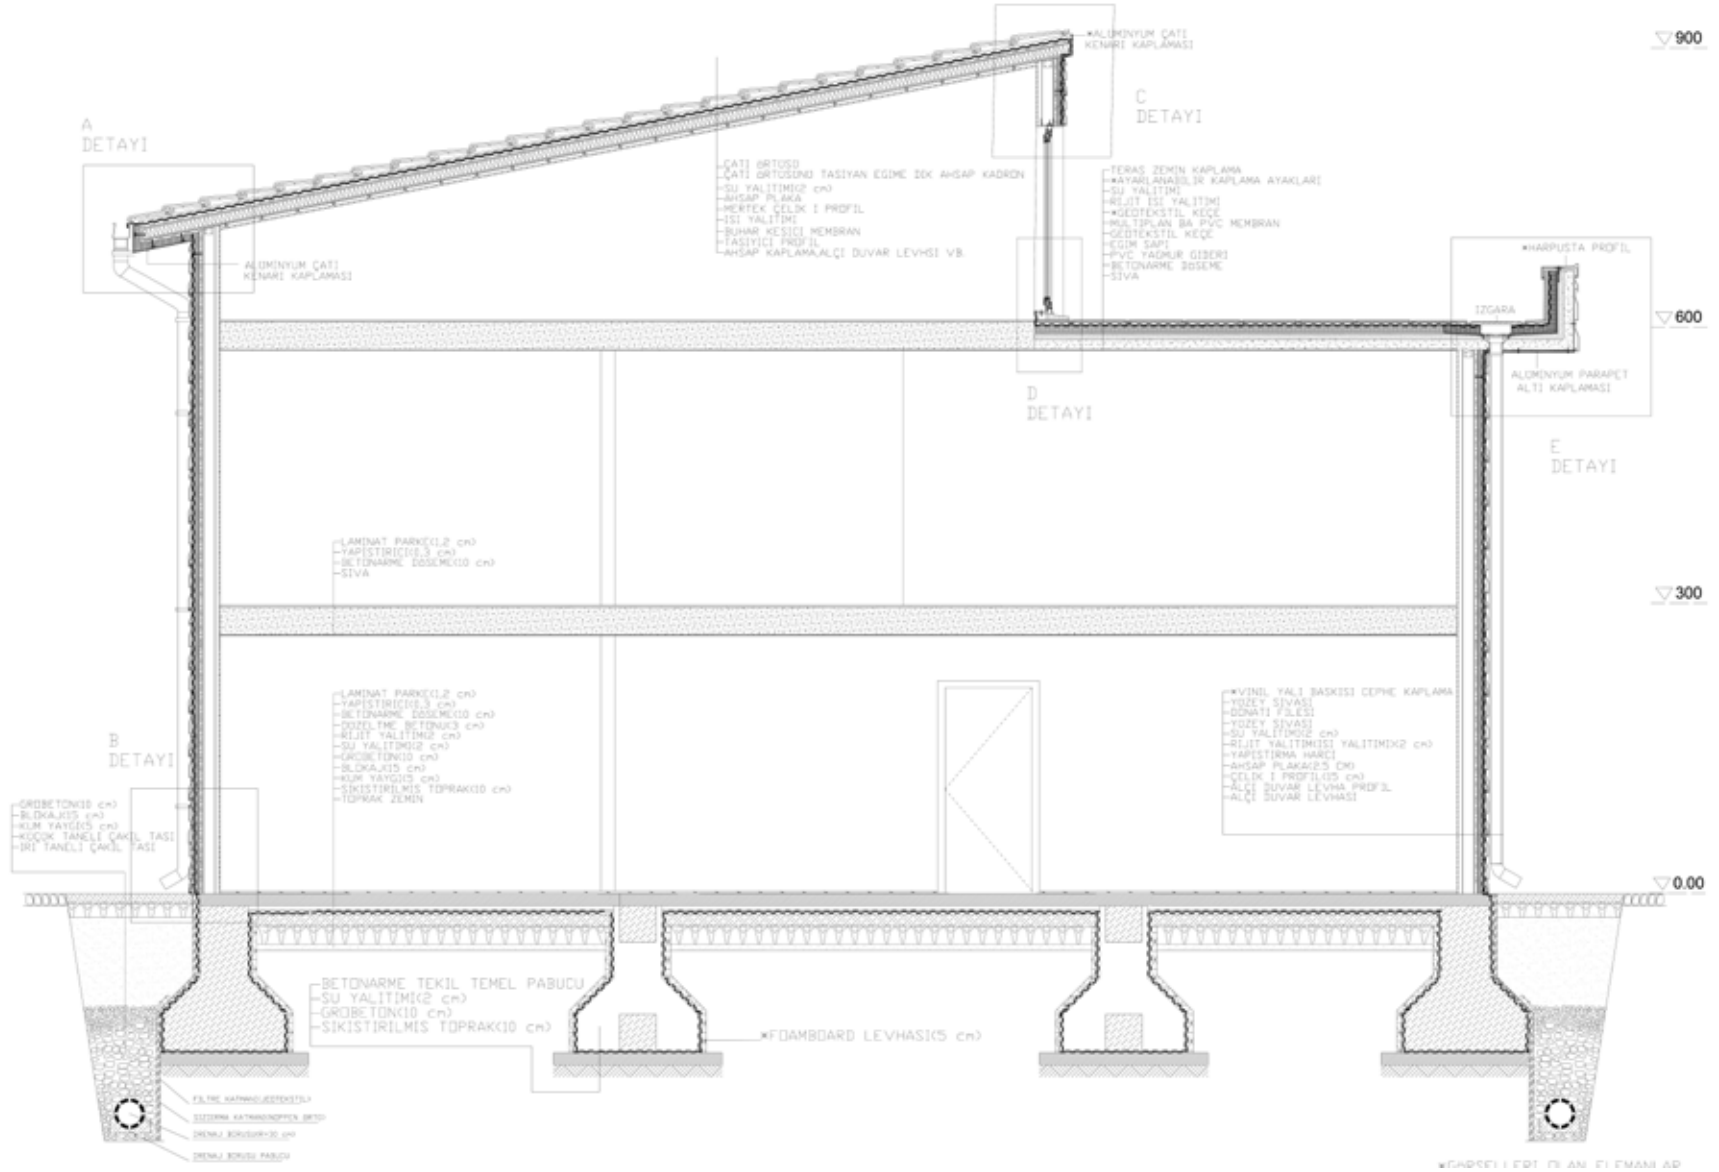








# ARCHITECTURE DRAWING

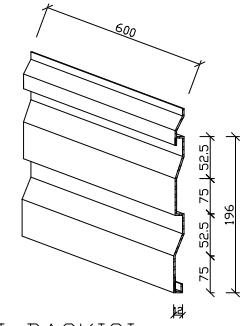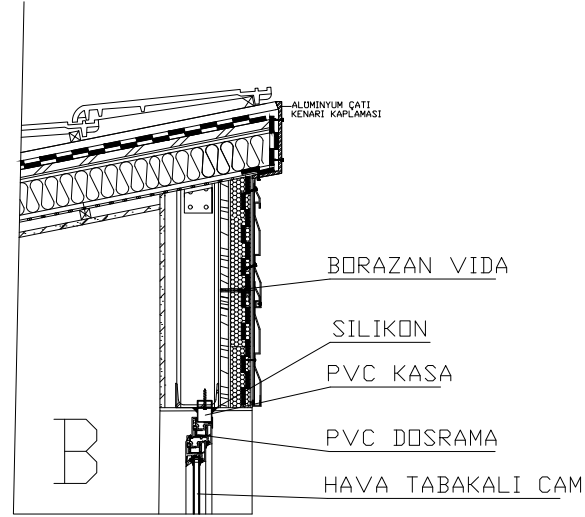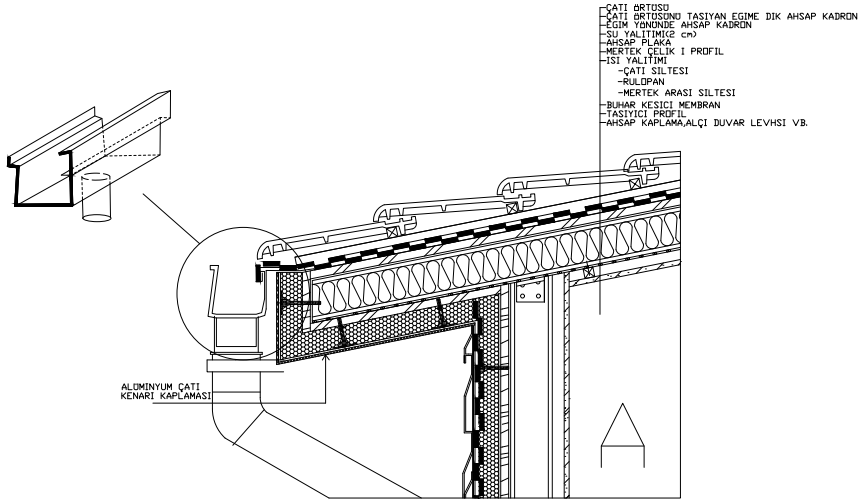


YALI BASKISI  
DİS CEPHE KAPLAMASI

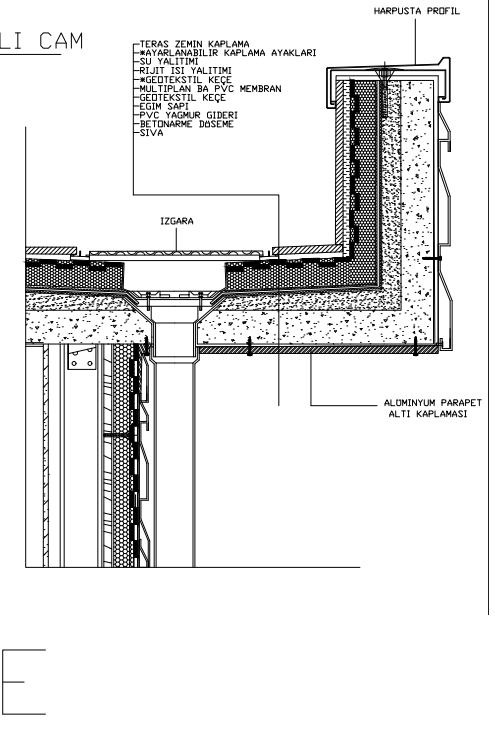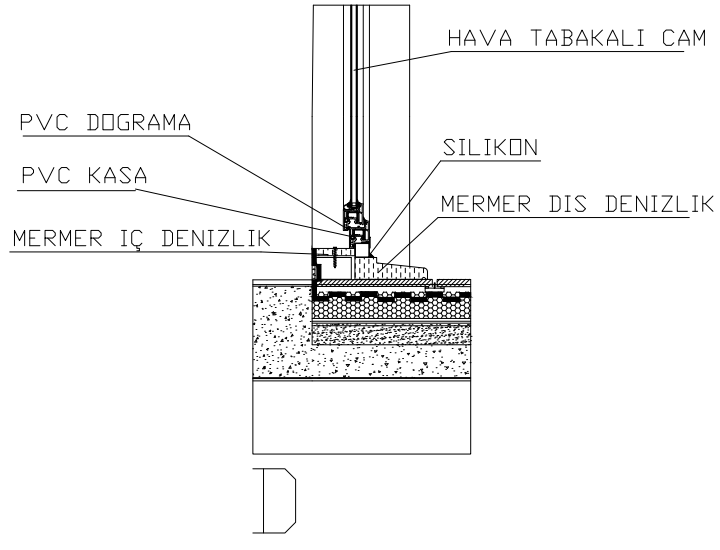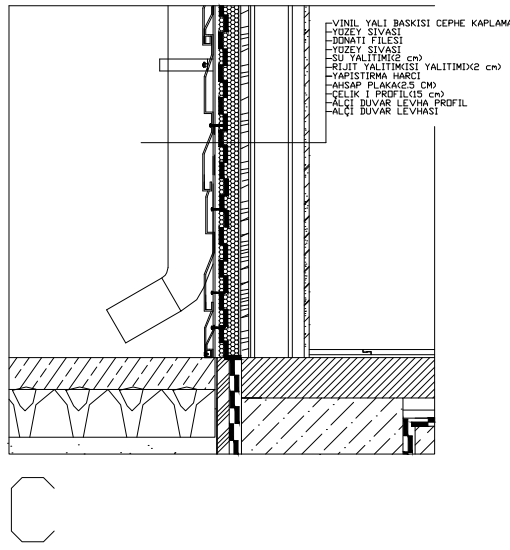


# ARCHITECTURE DRAWING

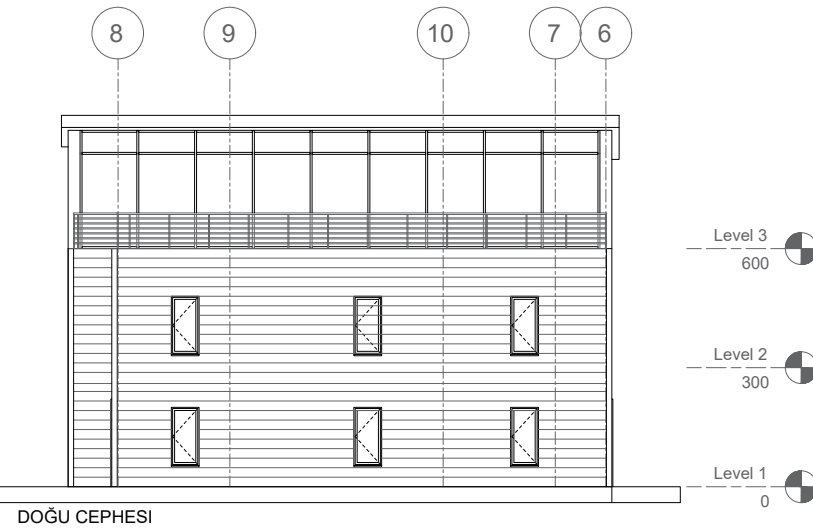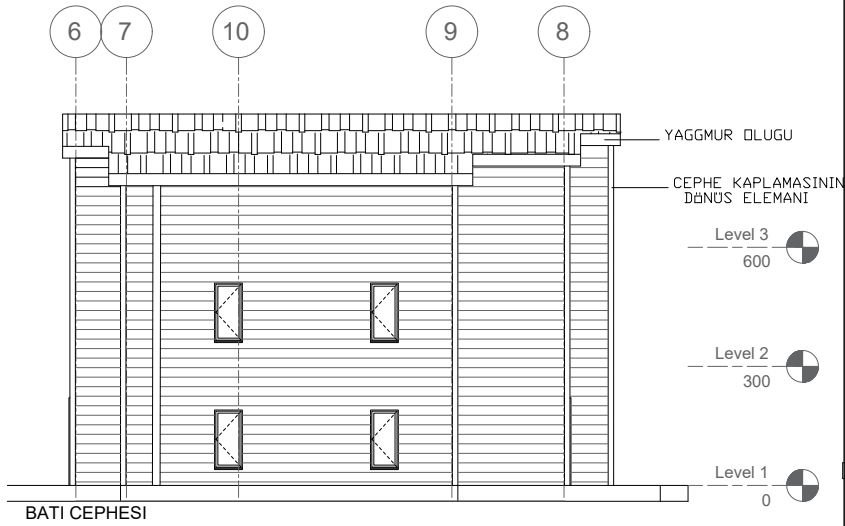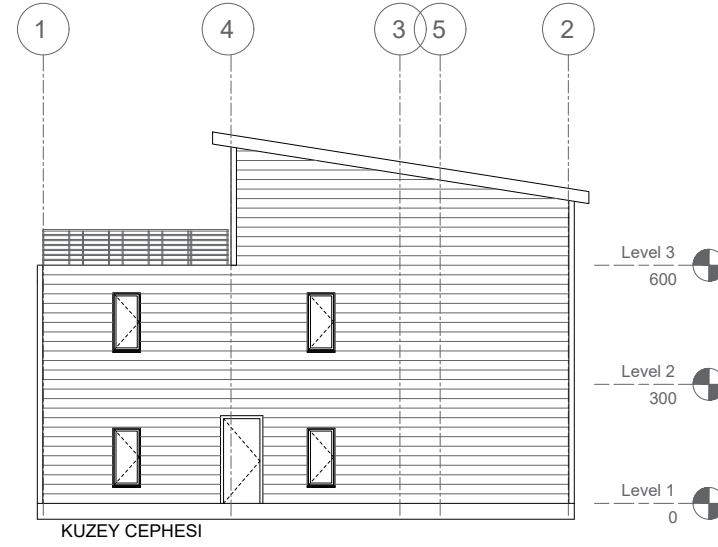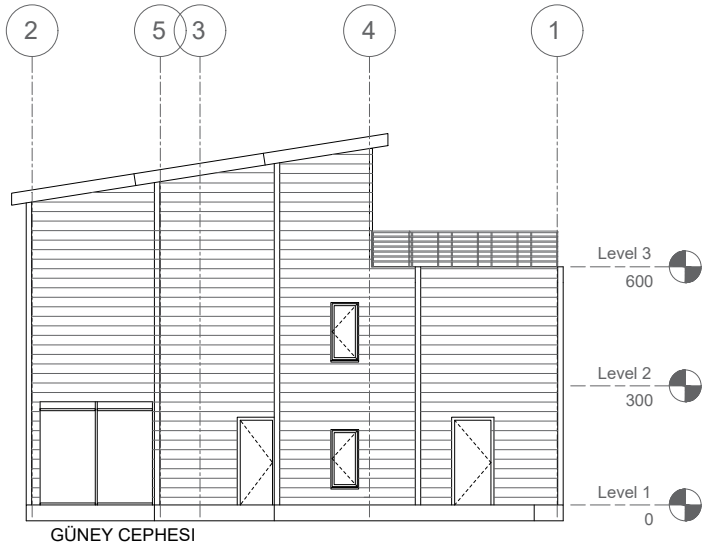



# ARCHITECTURE DRAWING

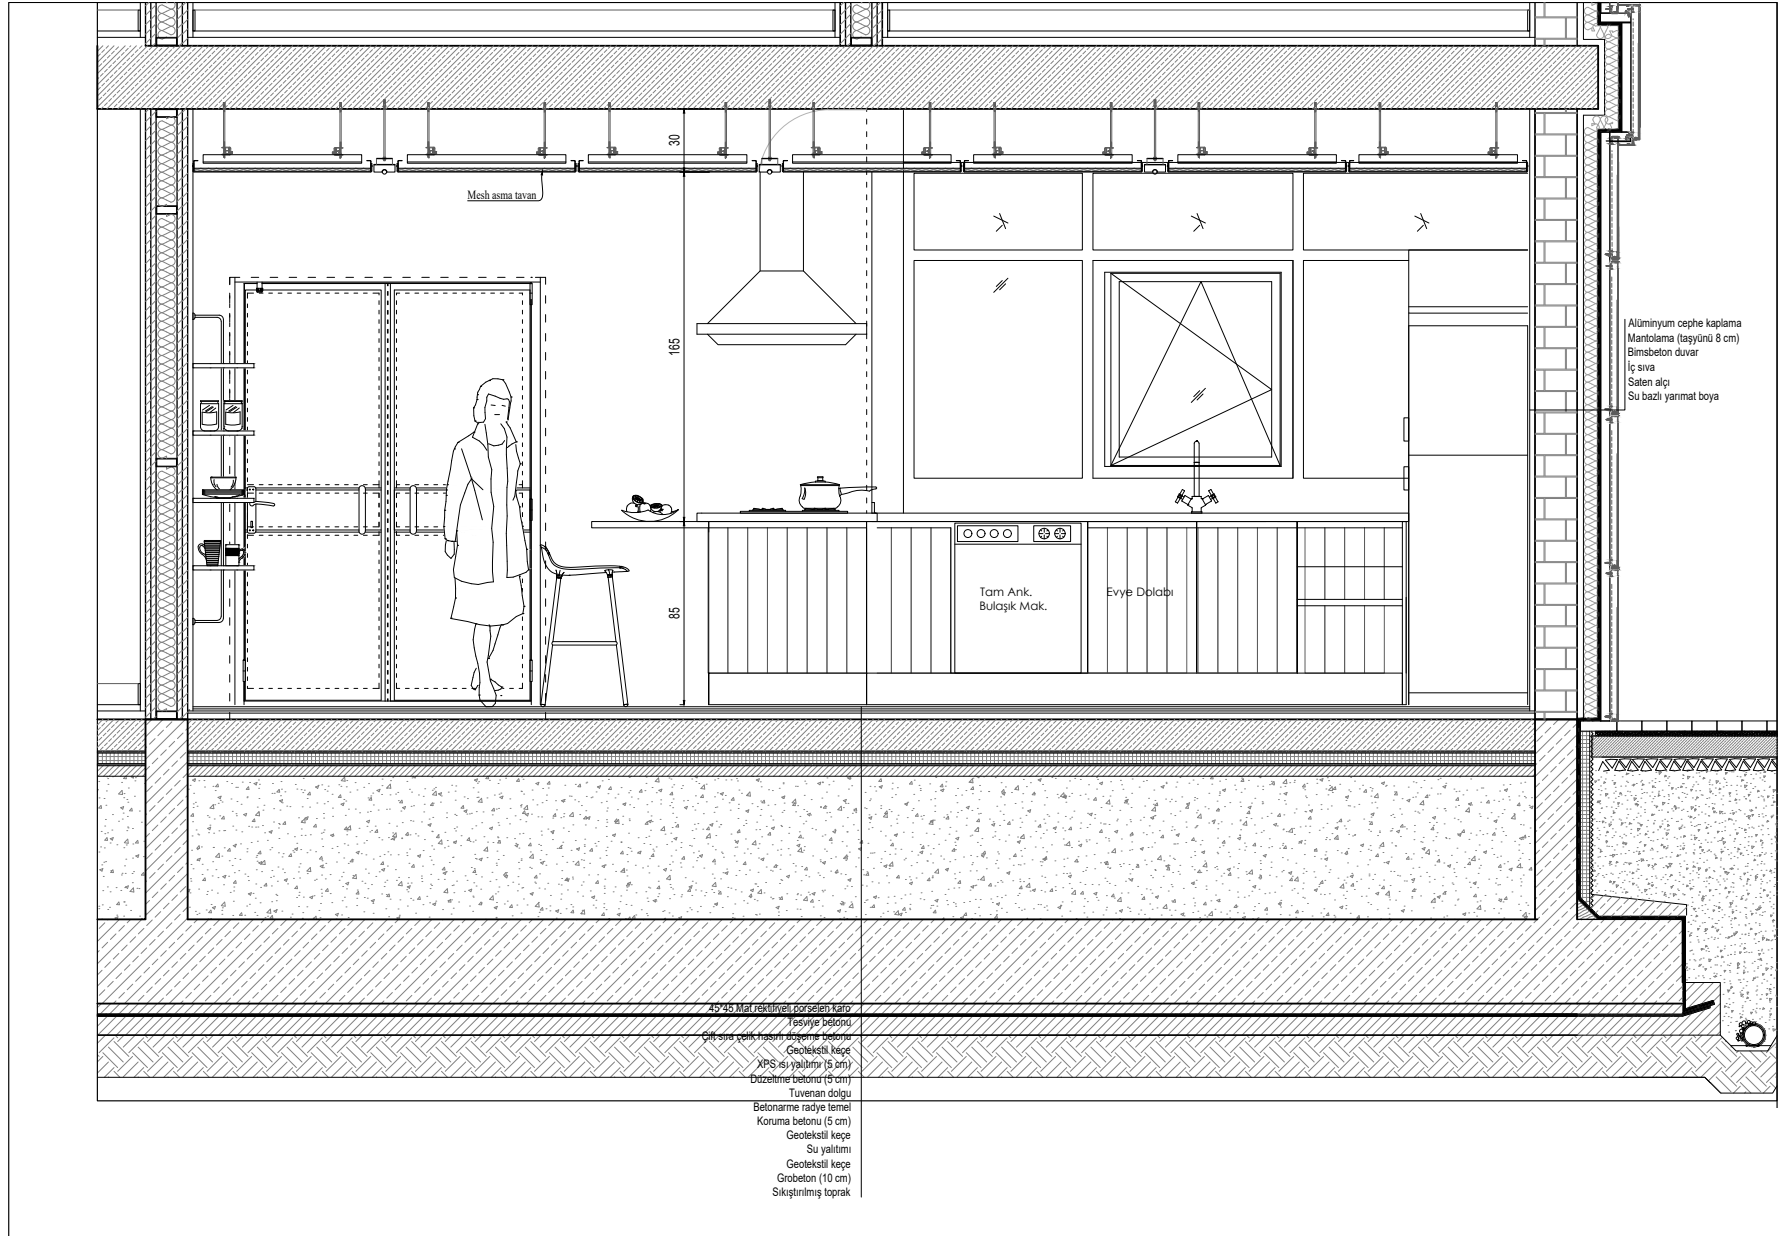



# ARCHITECTURE DRAWING

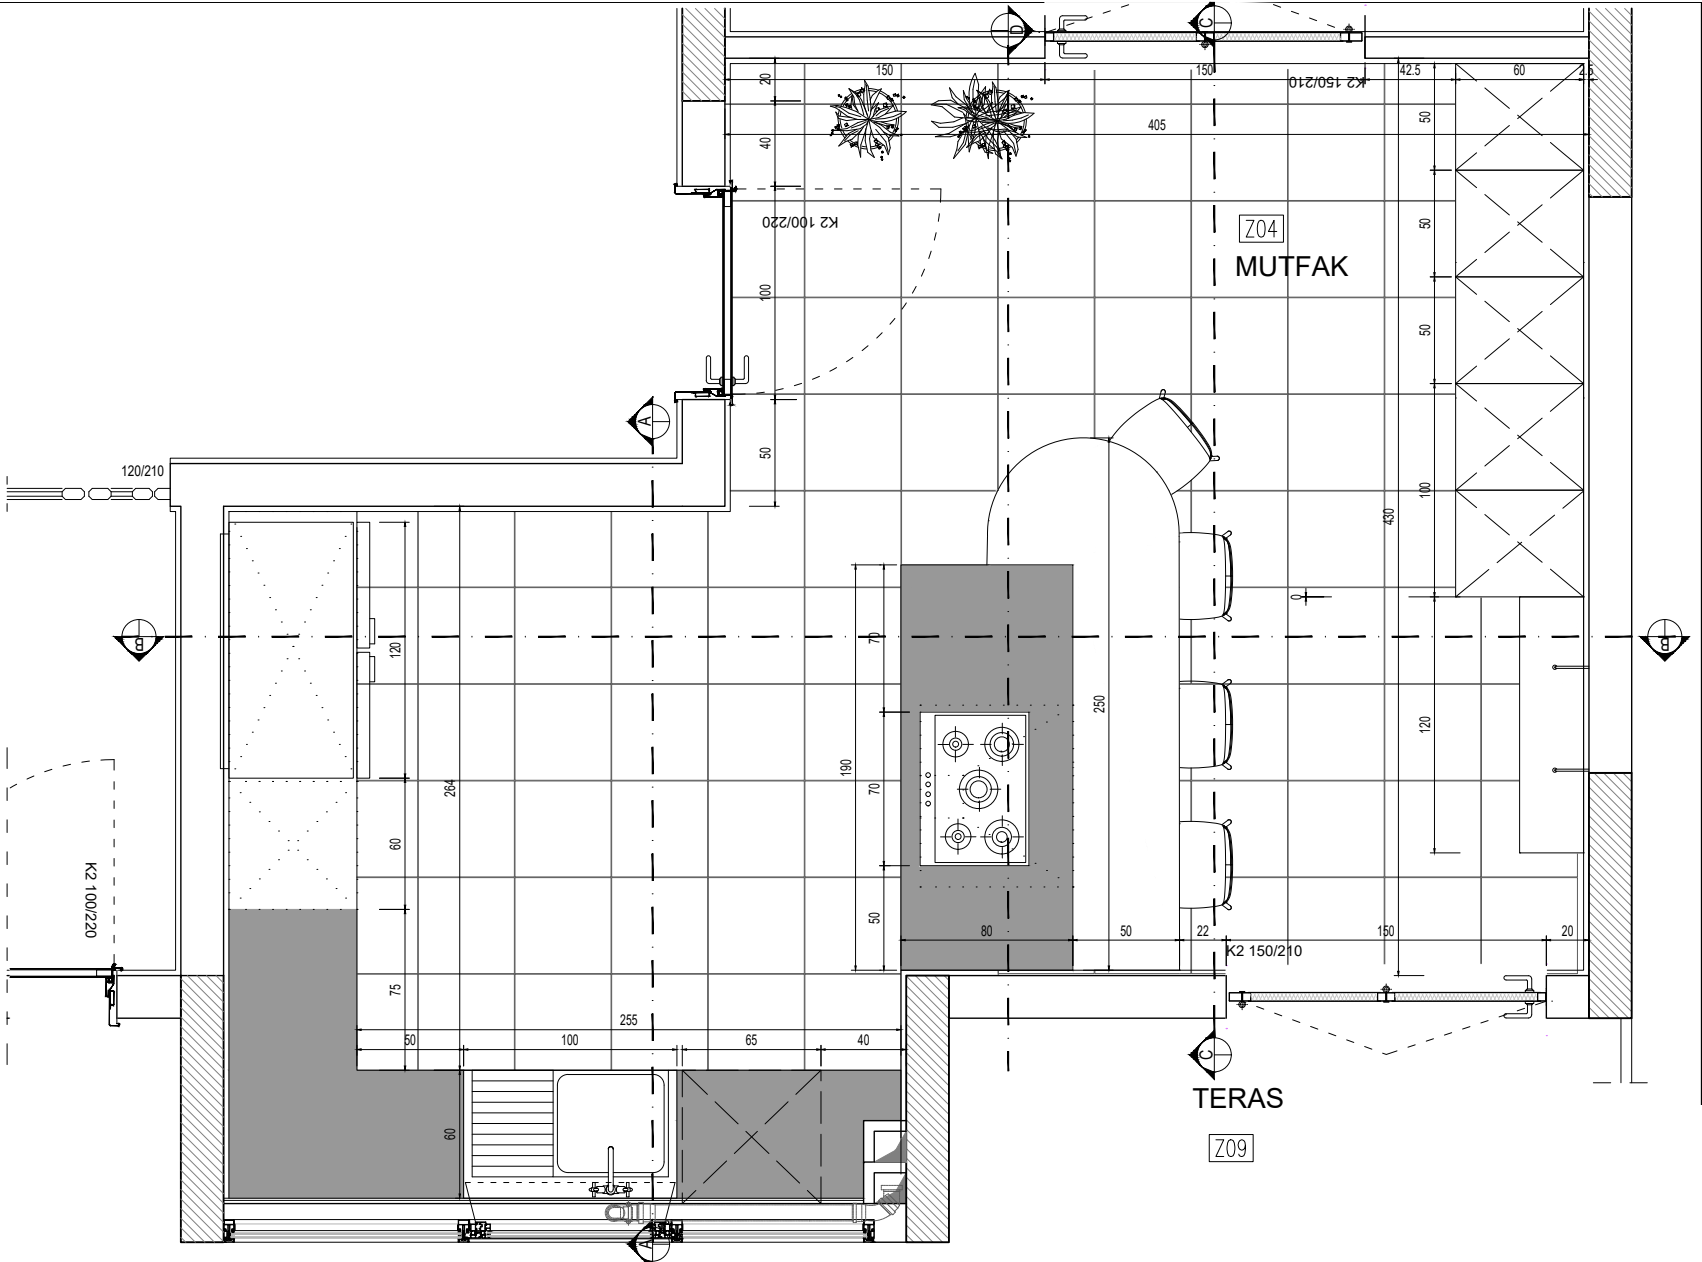

# ARCHITECTURE DRAWING

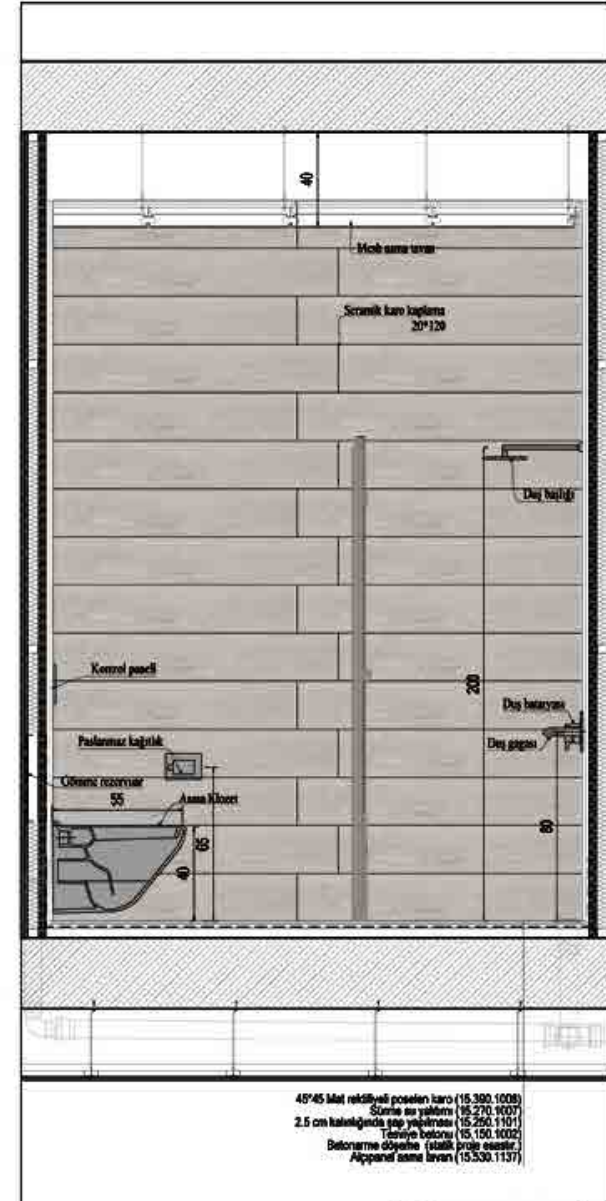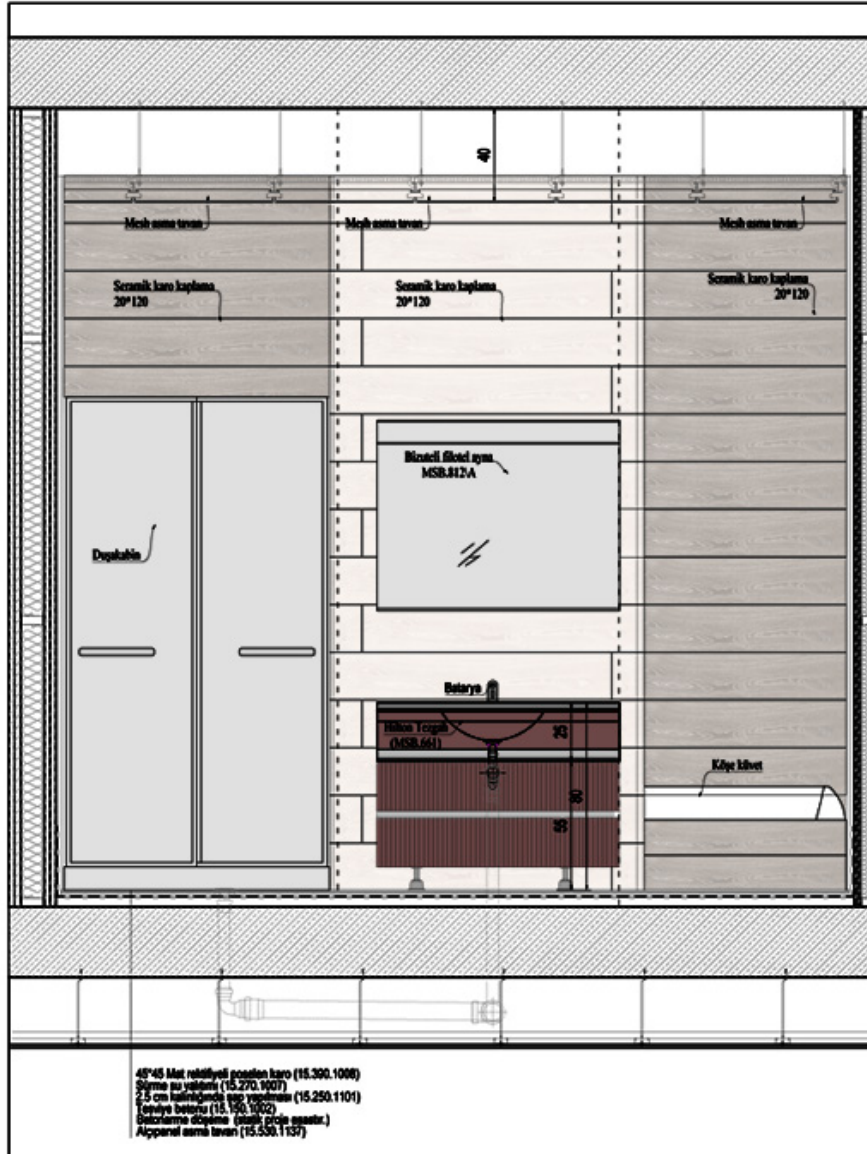

# ARCHITECTURE DRAWING

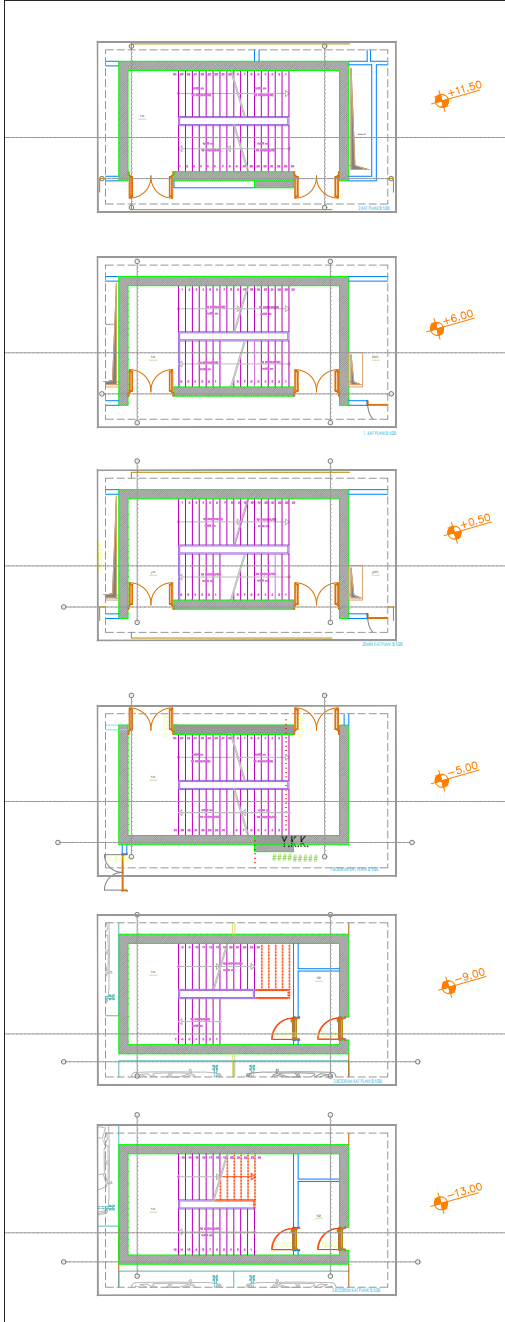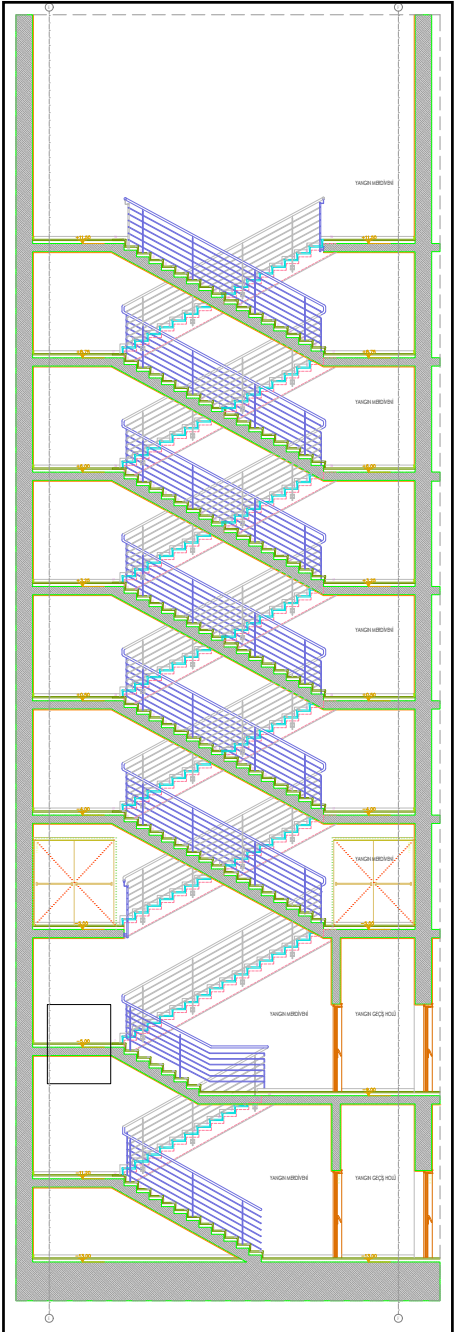

# ARCHITECTURE DRAWING

