



Architectural
PORTFOLIO

INTERIOR ARCHITECT & DESIGNER
SELENAY EKER

CONTACT

+90 507 057 84 56

selenayekerdesign@gmail.com

Selimiye/Uskudar/Istanbul

EDUCATION

- **Balikesir/Edremit Anatolian High School (2012-2016)**
- **Istanbul Medipol University (2018-2024)**
Faculty of Fine Arts and Architecture
Interior Architecture and Environmental Design (eng.)

EXPERIENCE

- JUNE 2022-OCTOBER 2022
Galataport Istanbul-Peninsula Hotel
Project (intern interior architect)
- MAY 2023-JUNE 2023
UEFA Champion Fest.-Istanbul
(project manager)
- jUNE 2023-OCTOBER 2023
Nun Restoration
(intern interior architect)


LANGUAGE

- **English**
Reading: C1
Writing: C1
Speaking: B1

ABOUT ME


I am Selenay Eker, I was born in Balikesir on 10.01.97. I graduated from Istanbul Medipol University, Faculty of Fine Arts, Interior Architecture and Environmental Design (Eng.) Following all the innovations in the field of design, creating personalized designs as well as design-oriented thinking, and the meeting of architecture with art is the part of my profession that nourishes me.

PROGRAM SKILLS

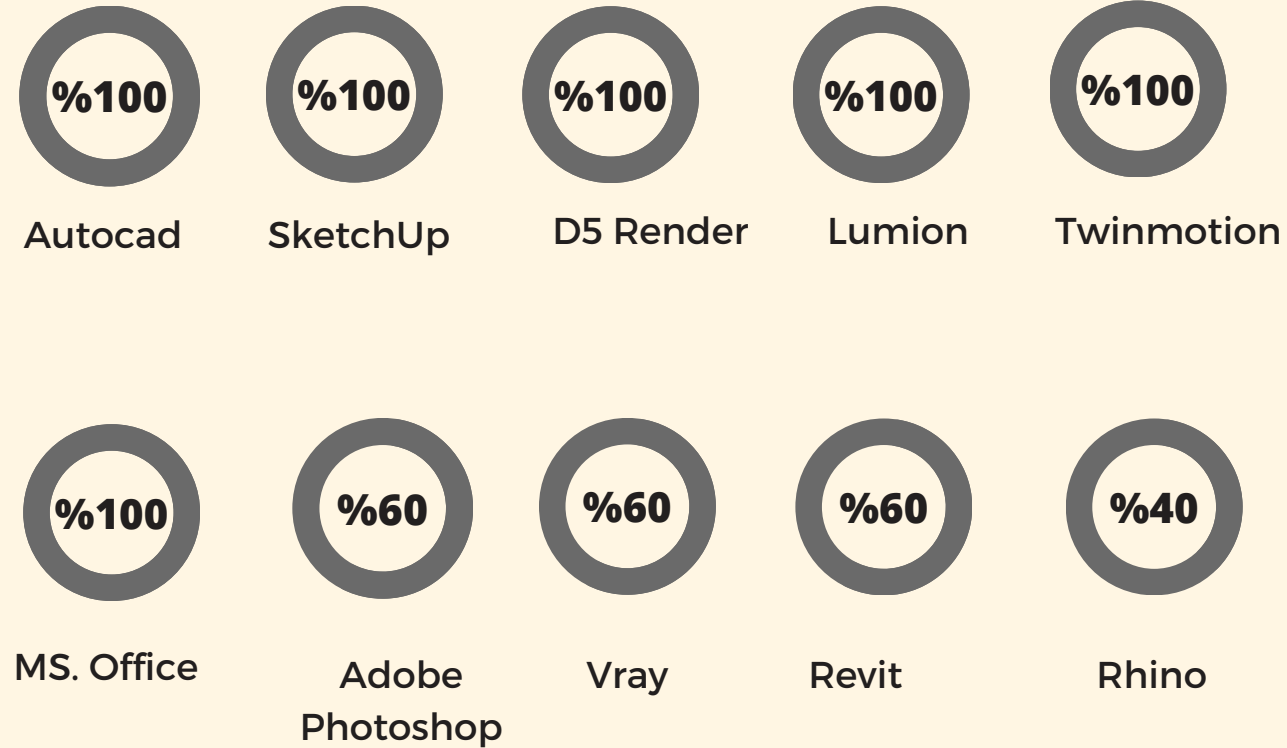


HOBBY & SKILLS


- Drawing
- Sculpture
Sisli Sanat Academy-2018-2019

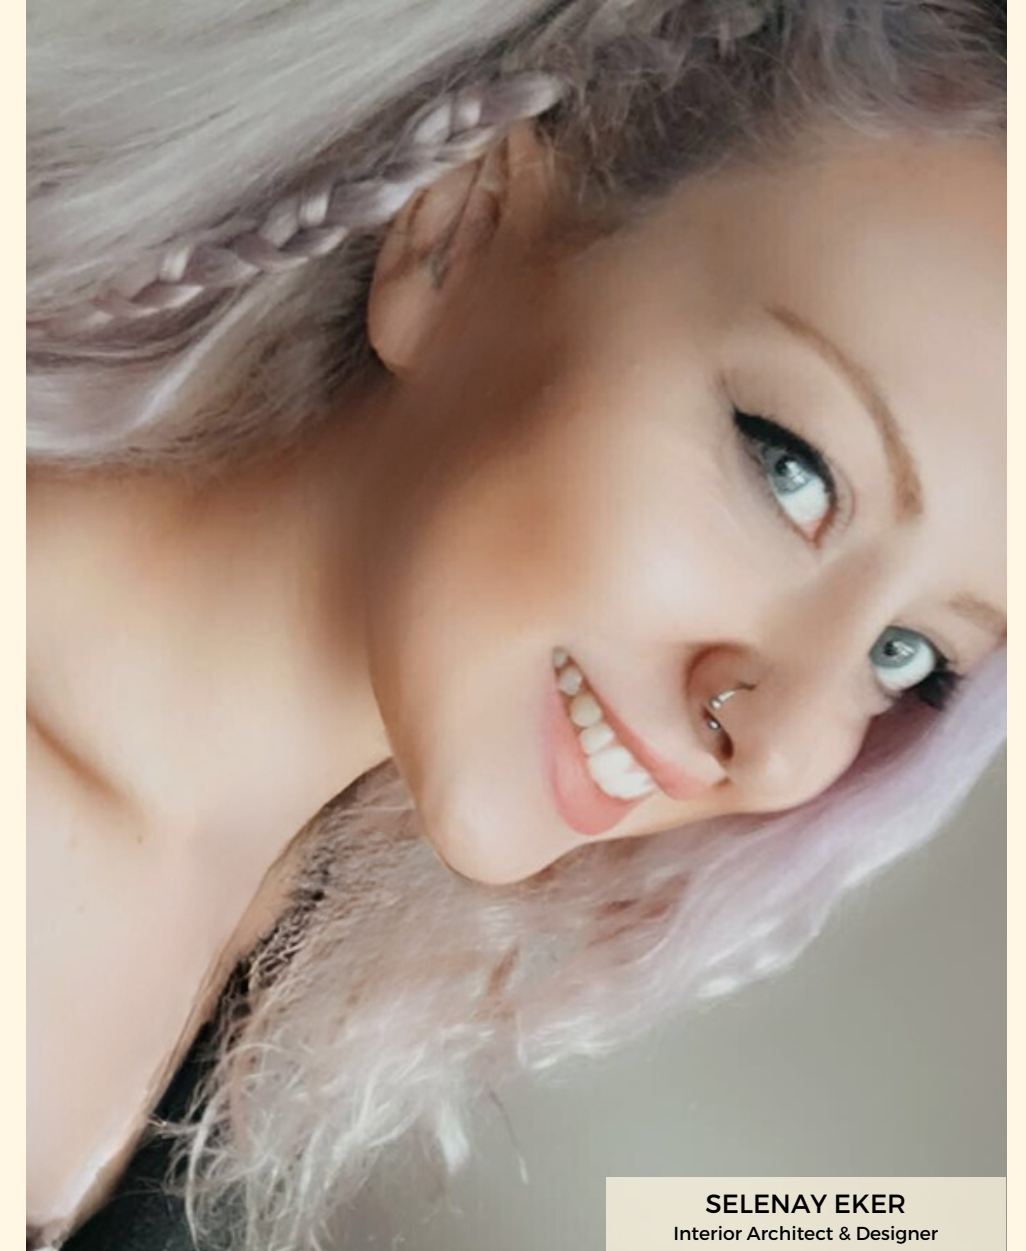



SELENAY EKER
Interior Architect & Designer


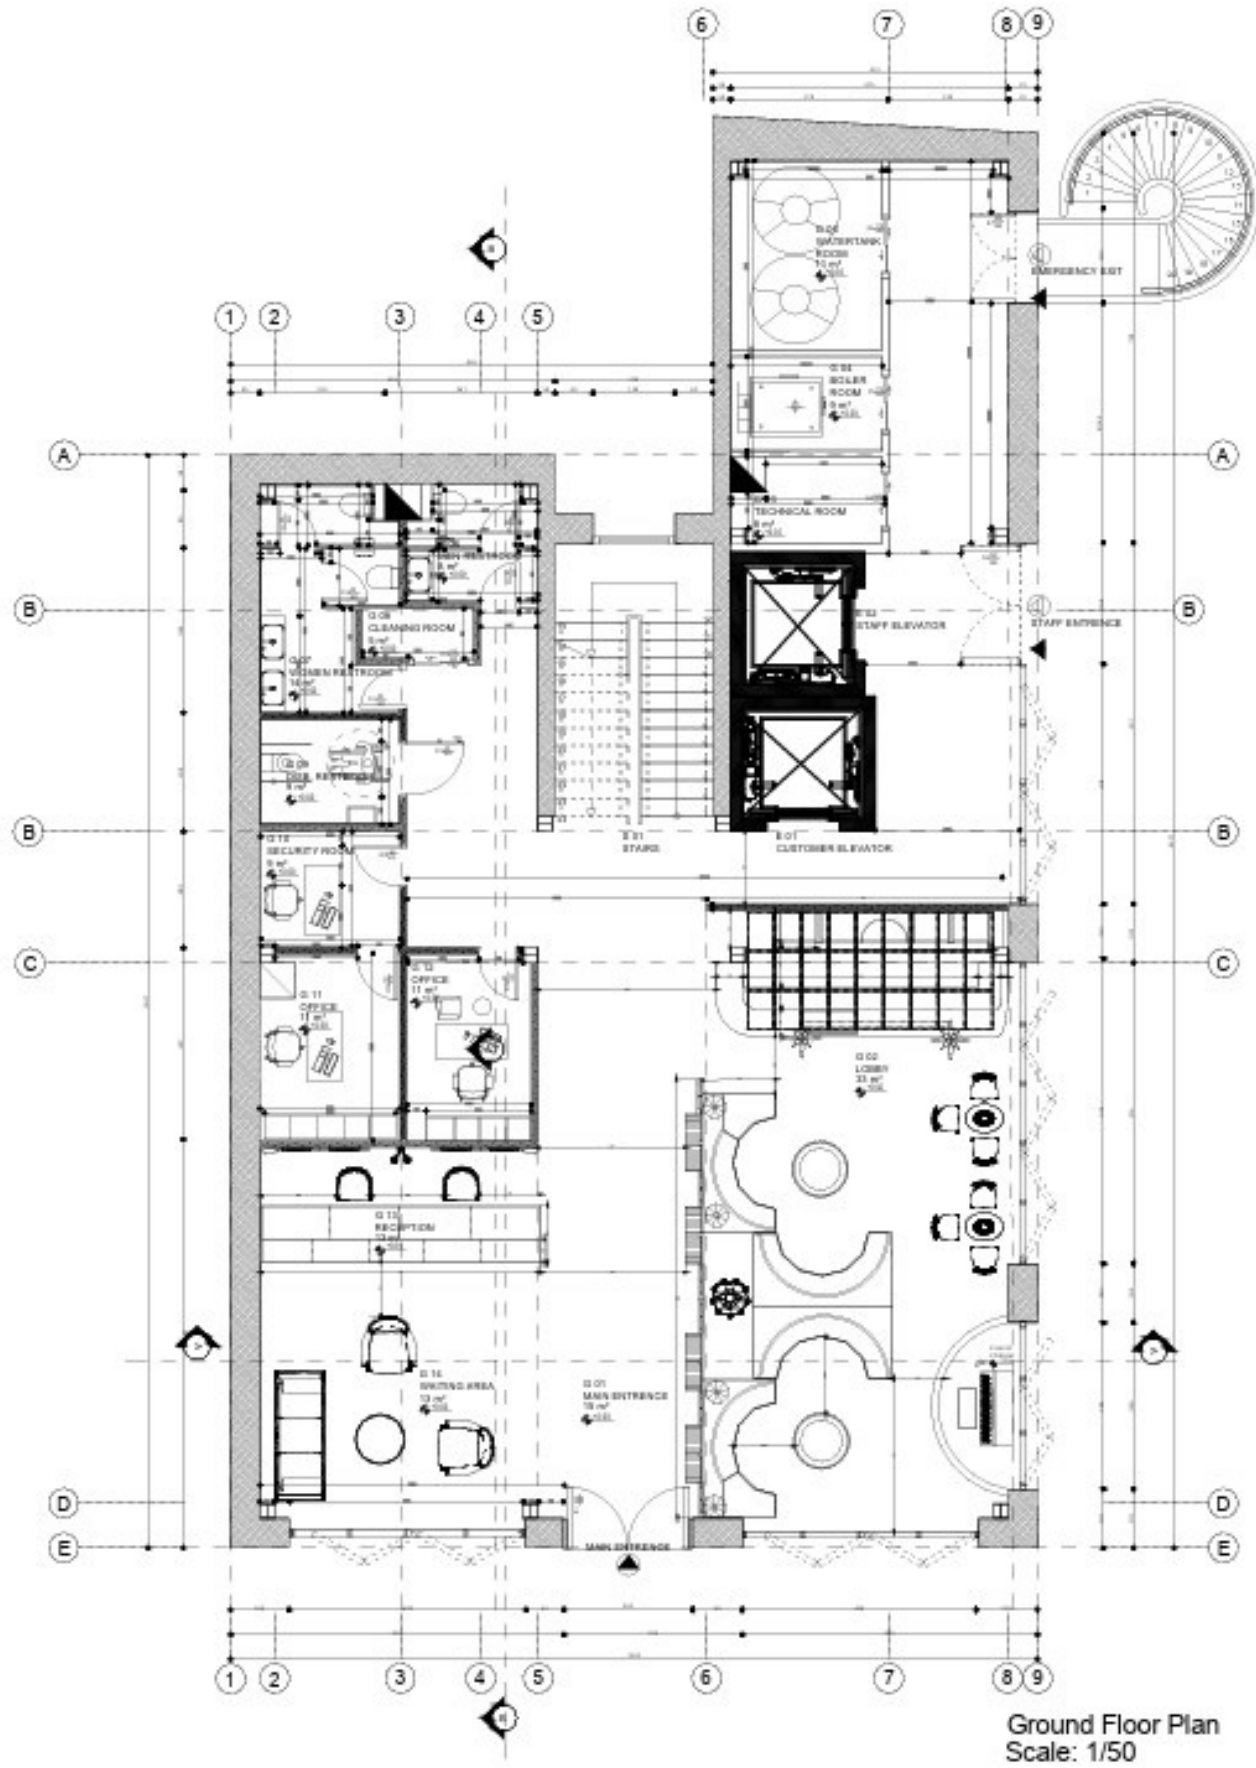



Ground Floor Plan
Scale: 1/50

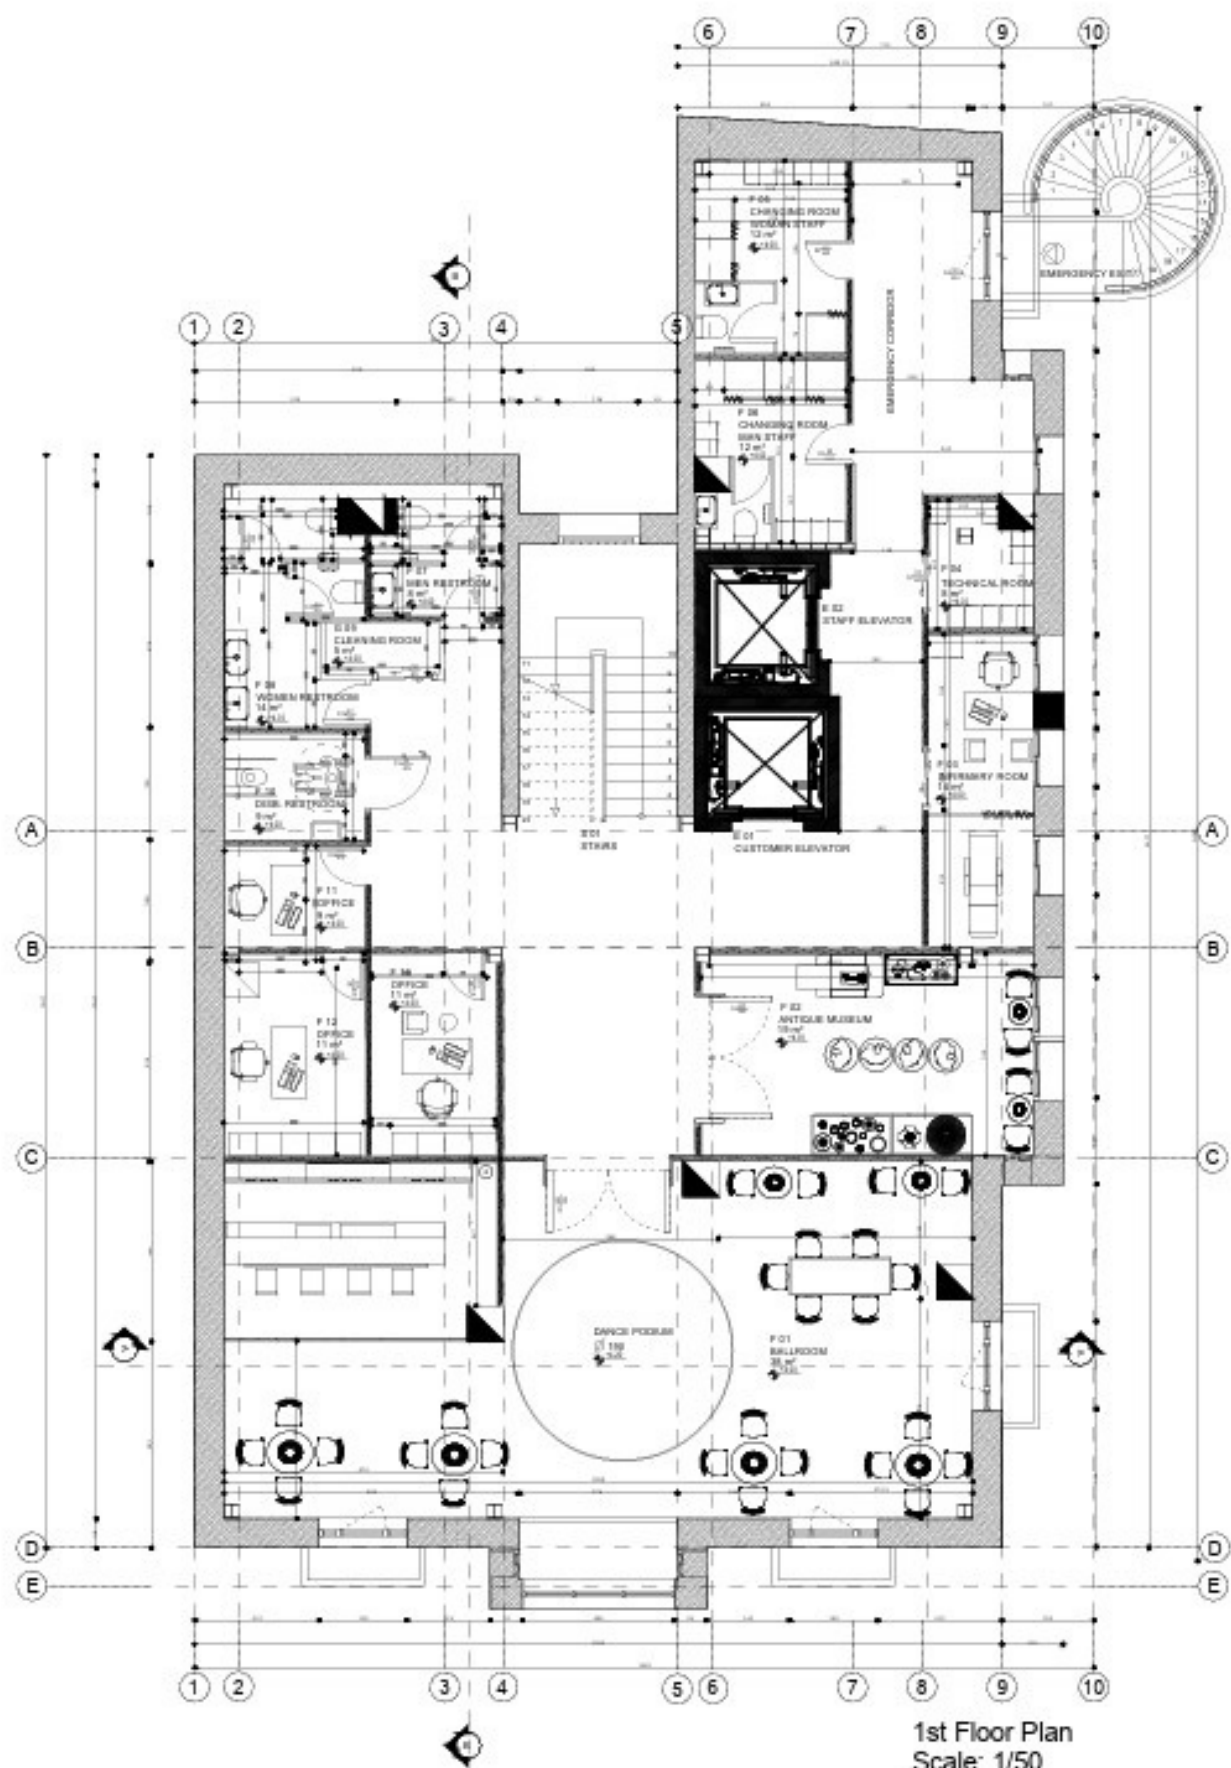


1st Floor Plan
Scale: 1/50

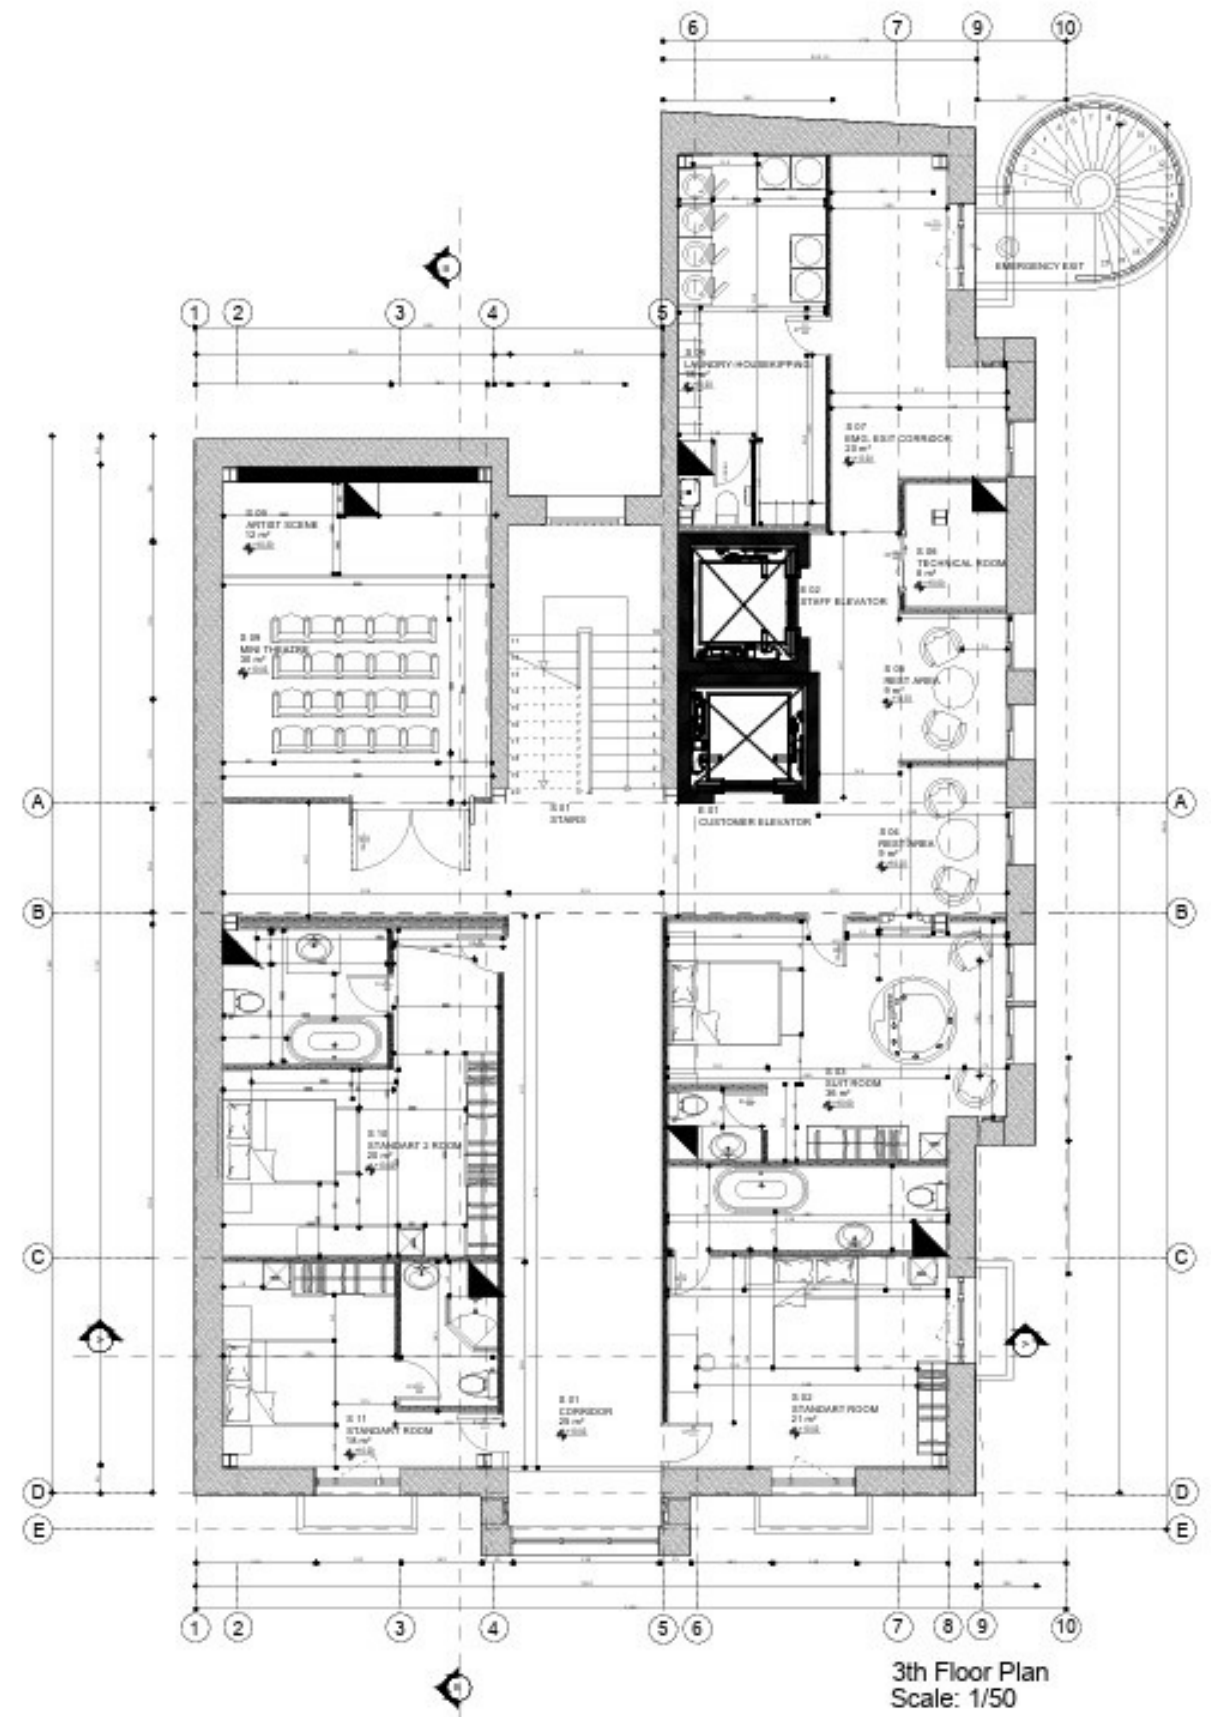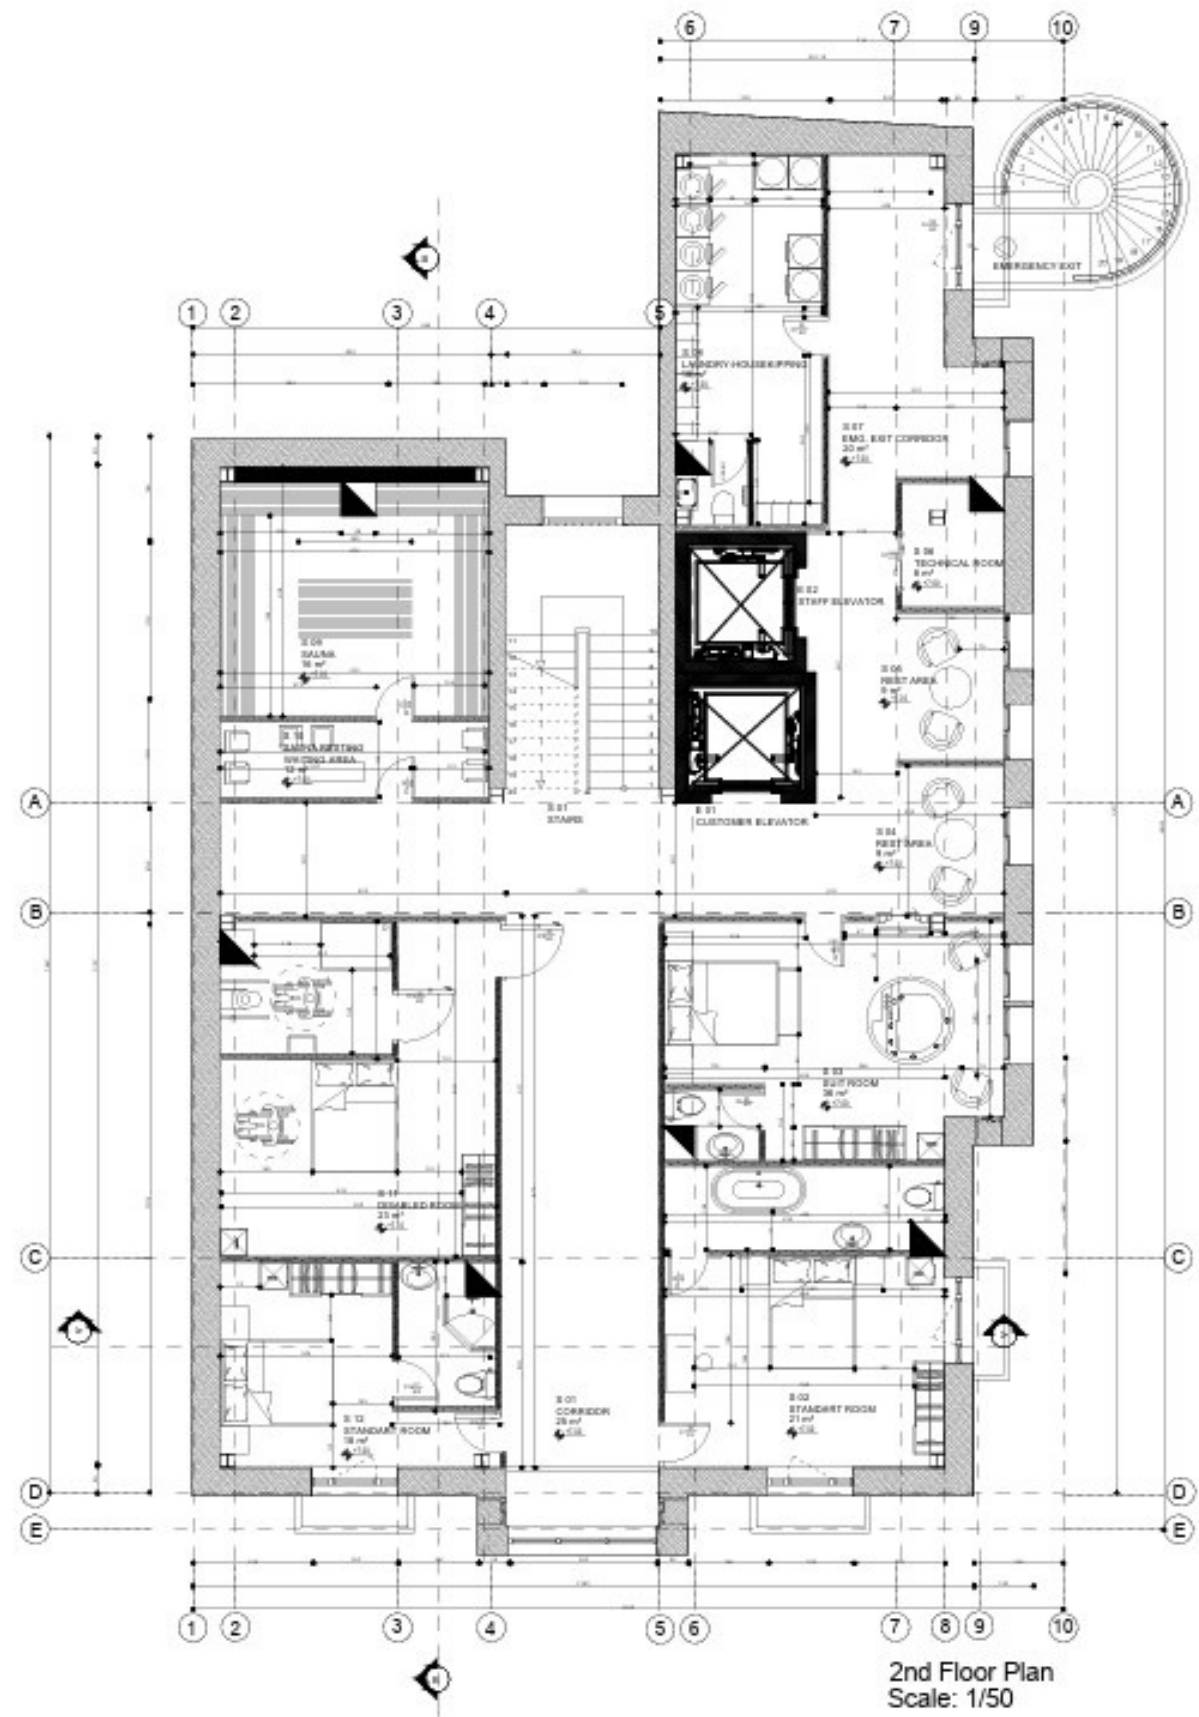

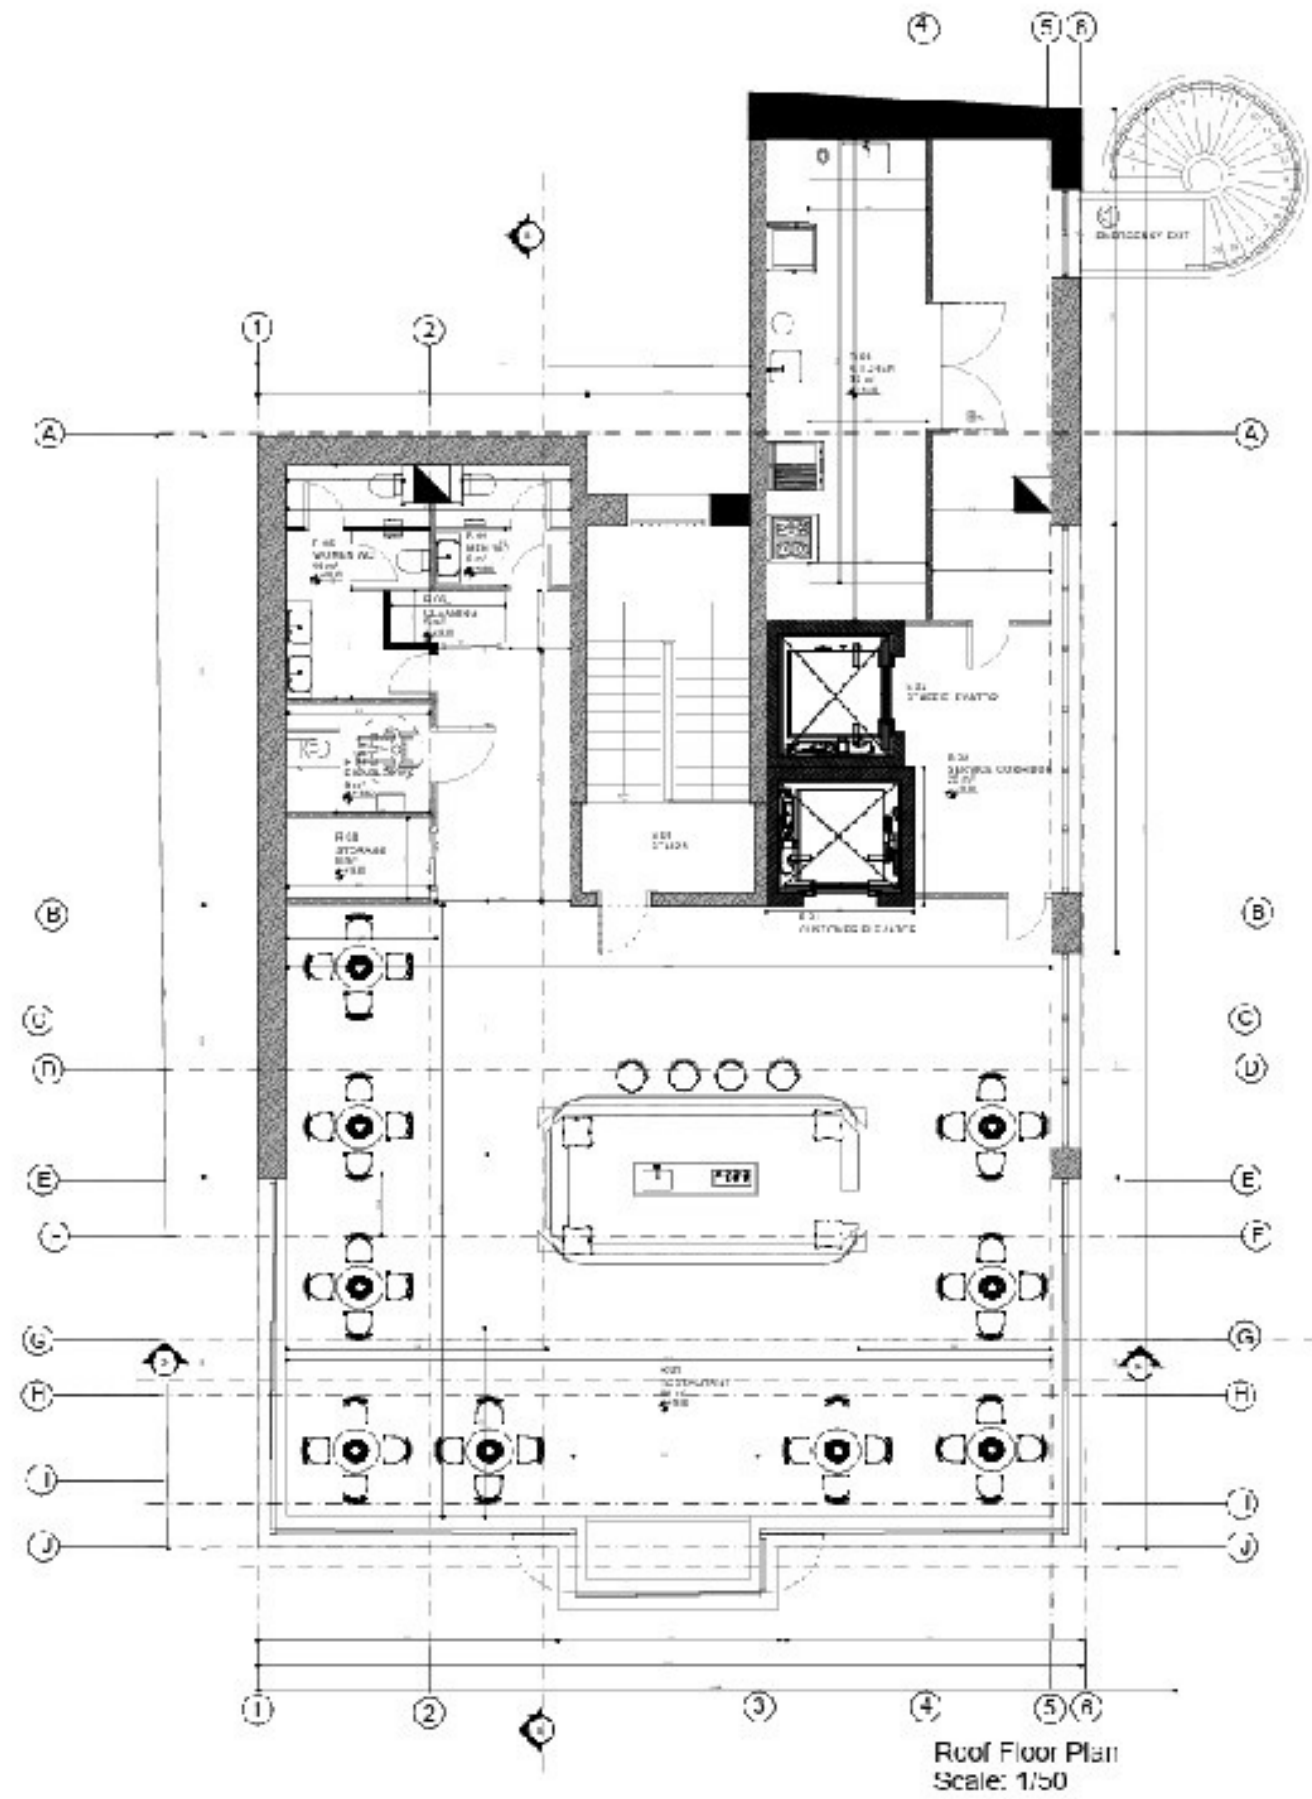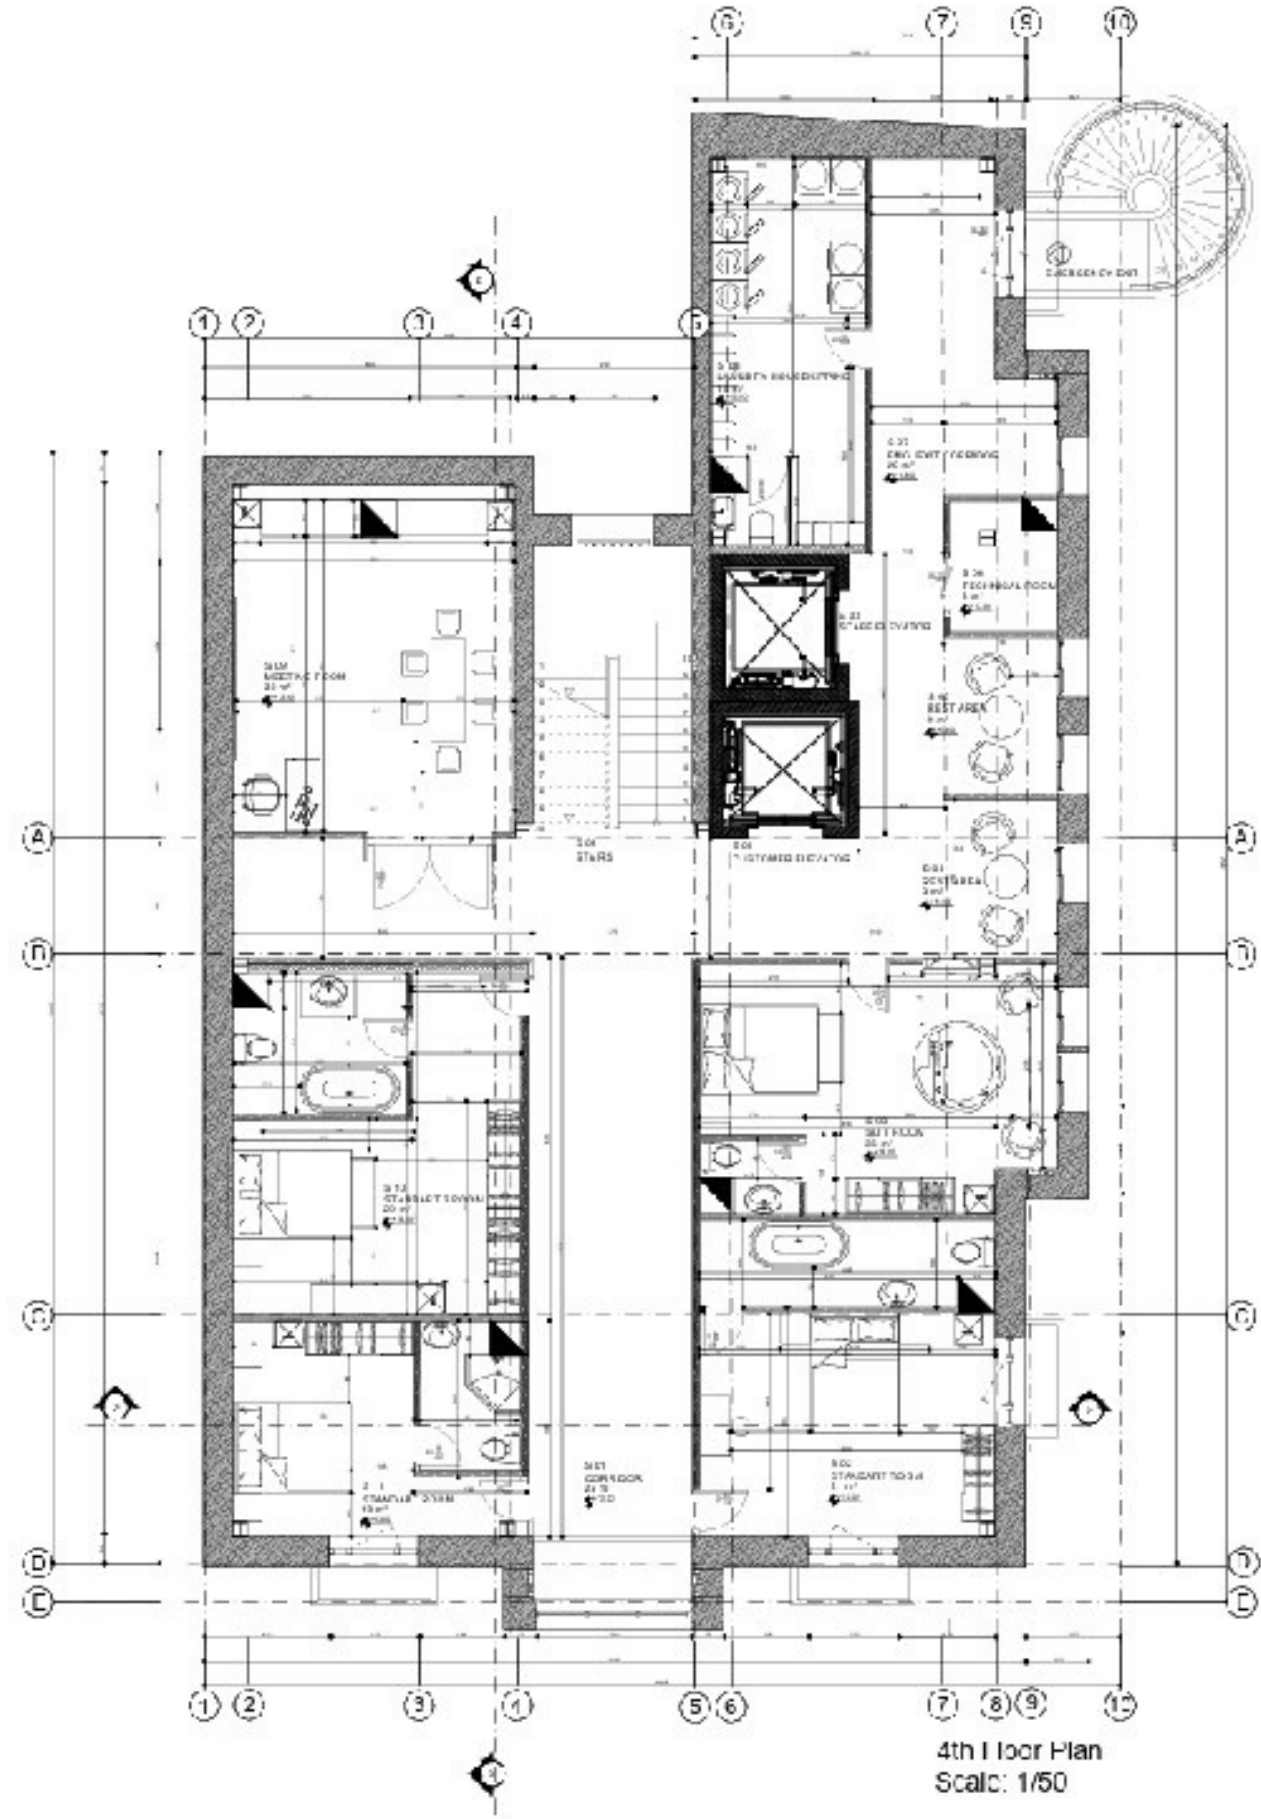


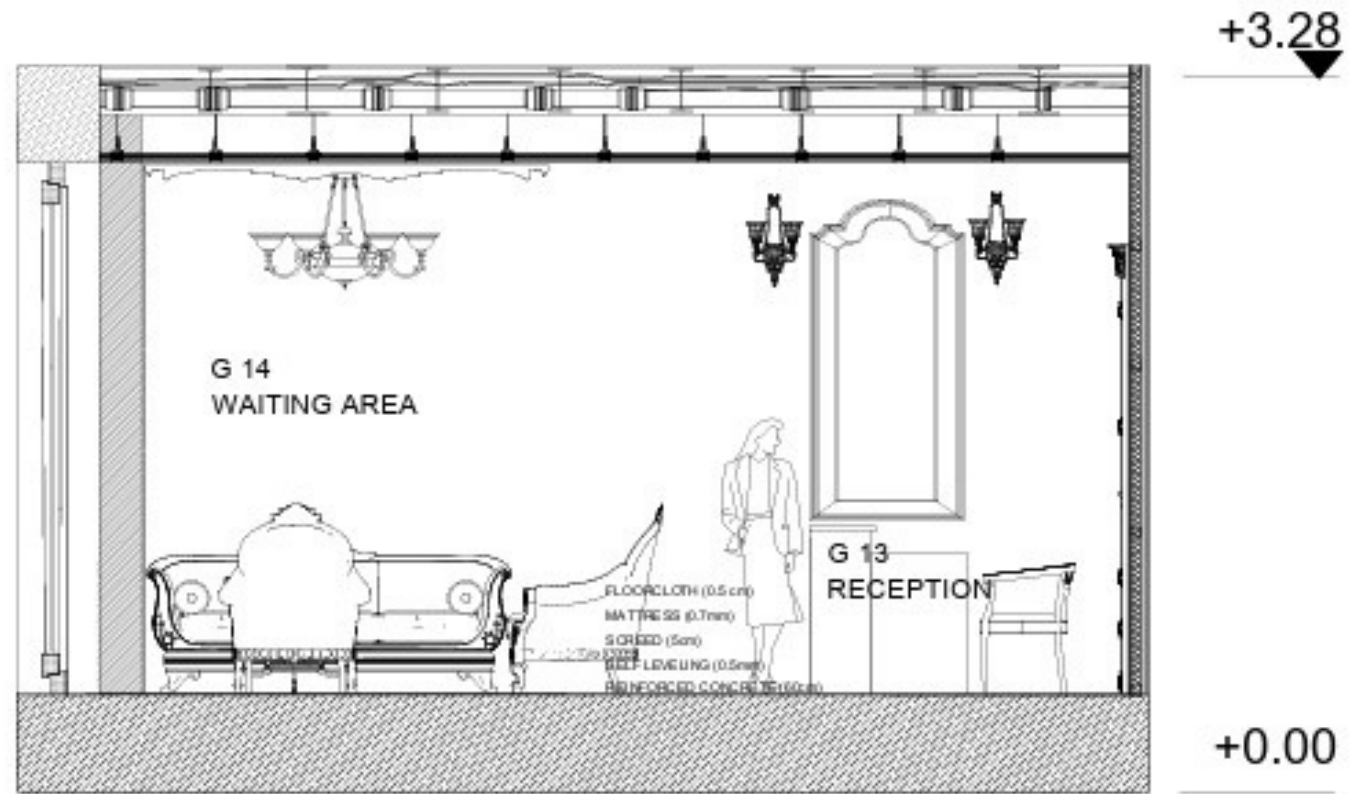

B-B SECTION
1:20 SCALE

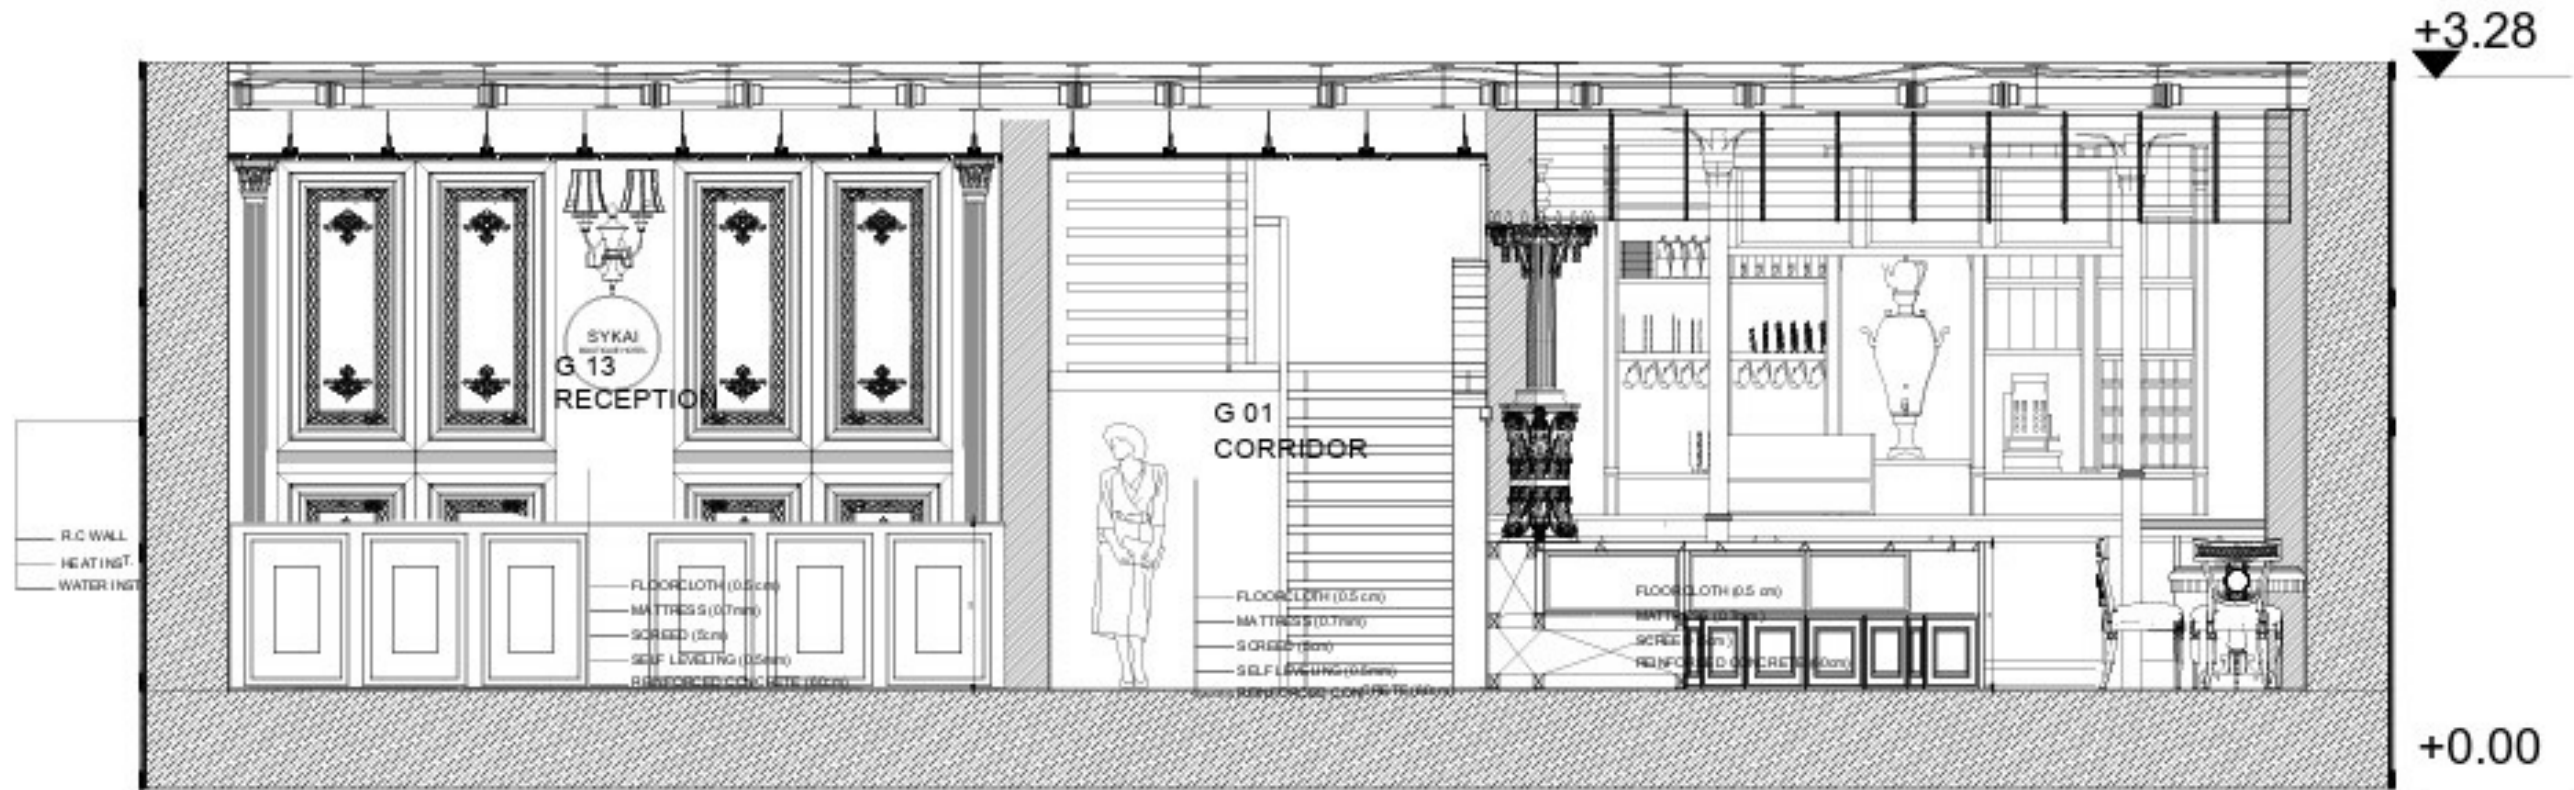

A-A SECTION
1:20 SCALE

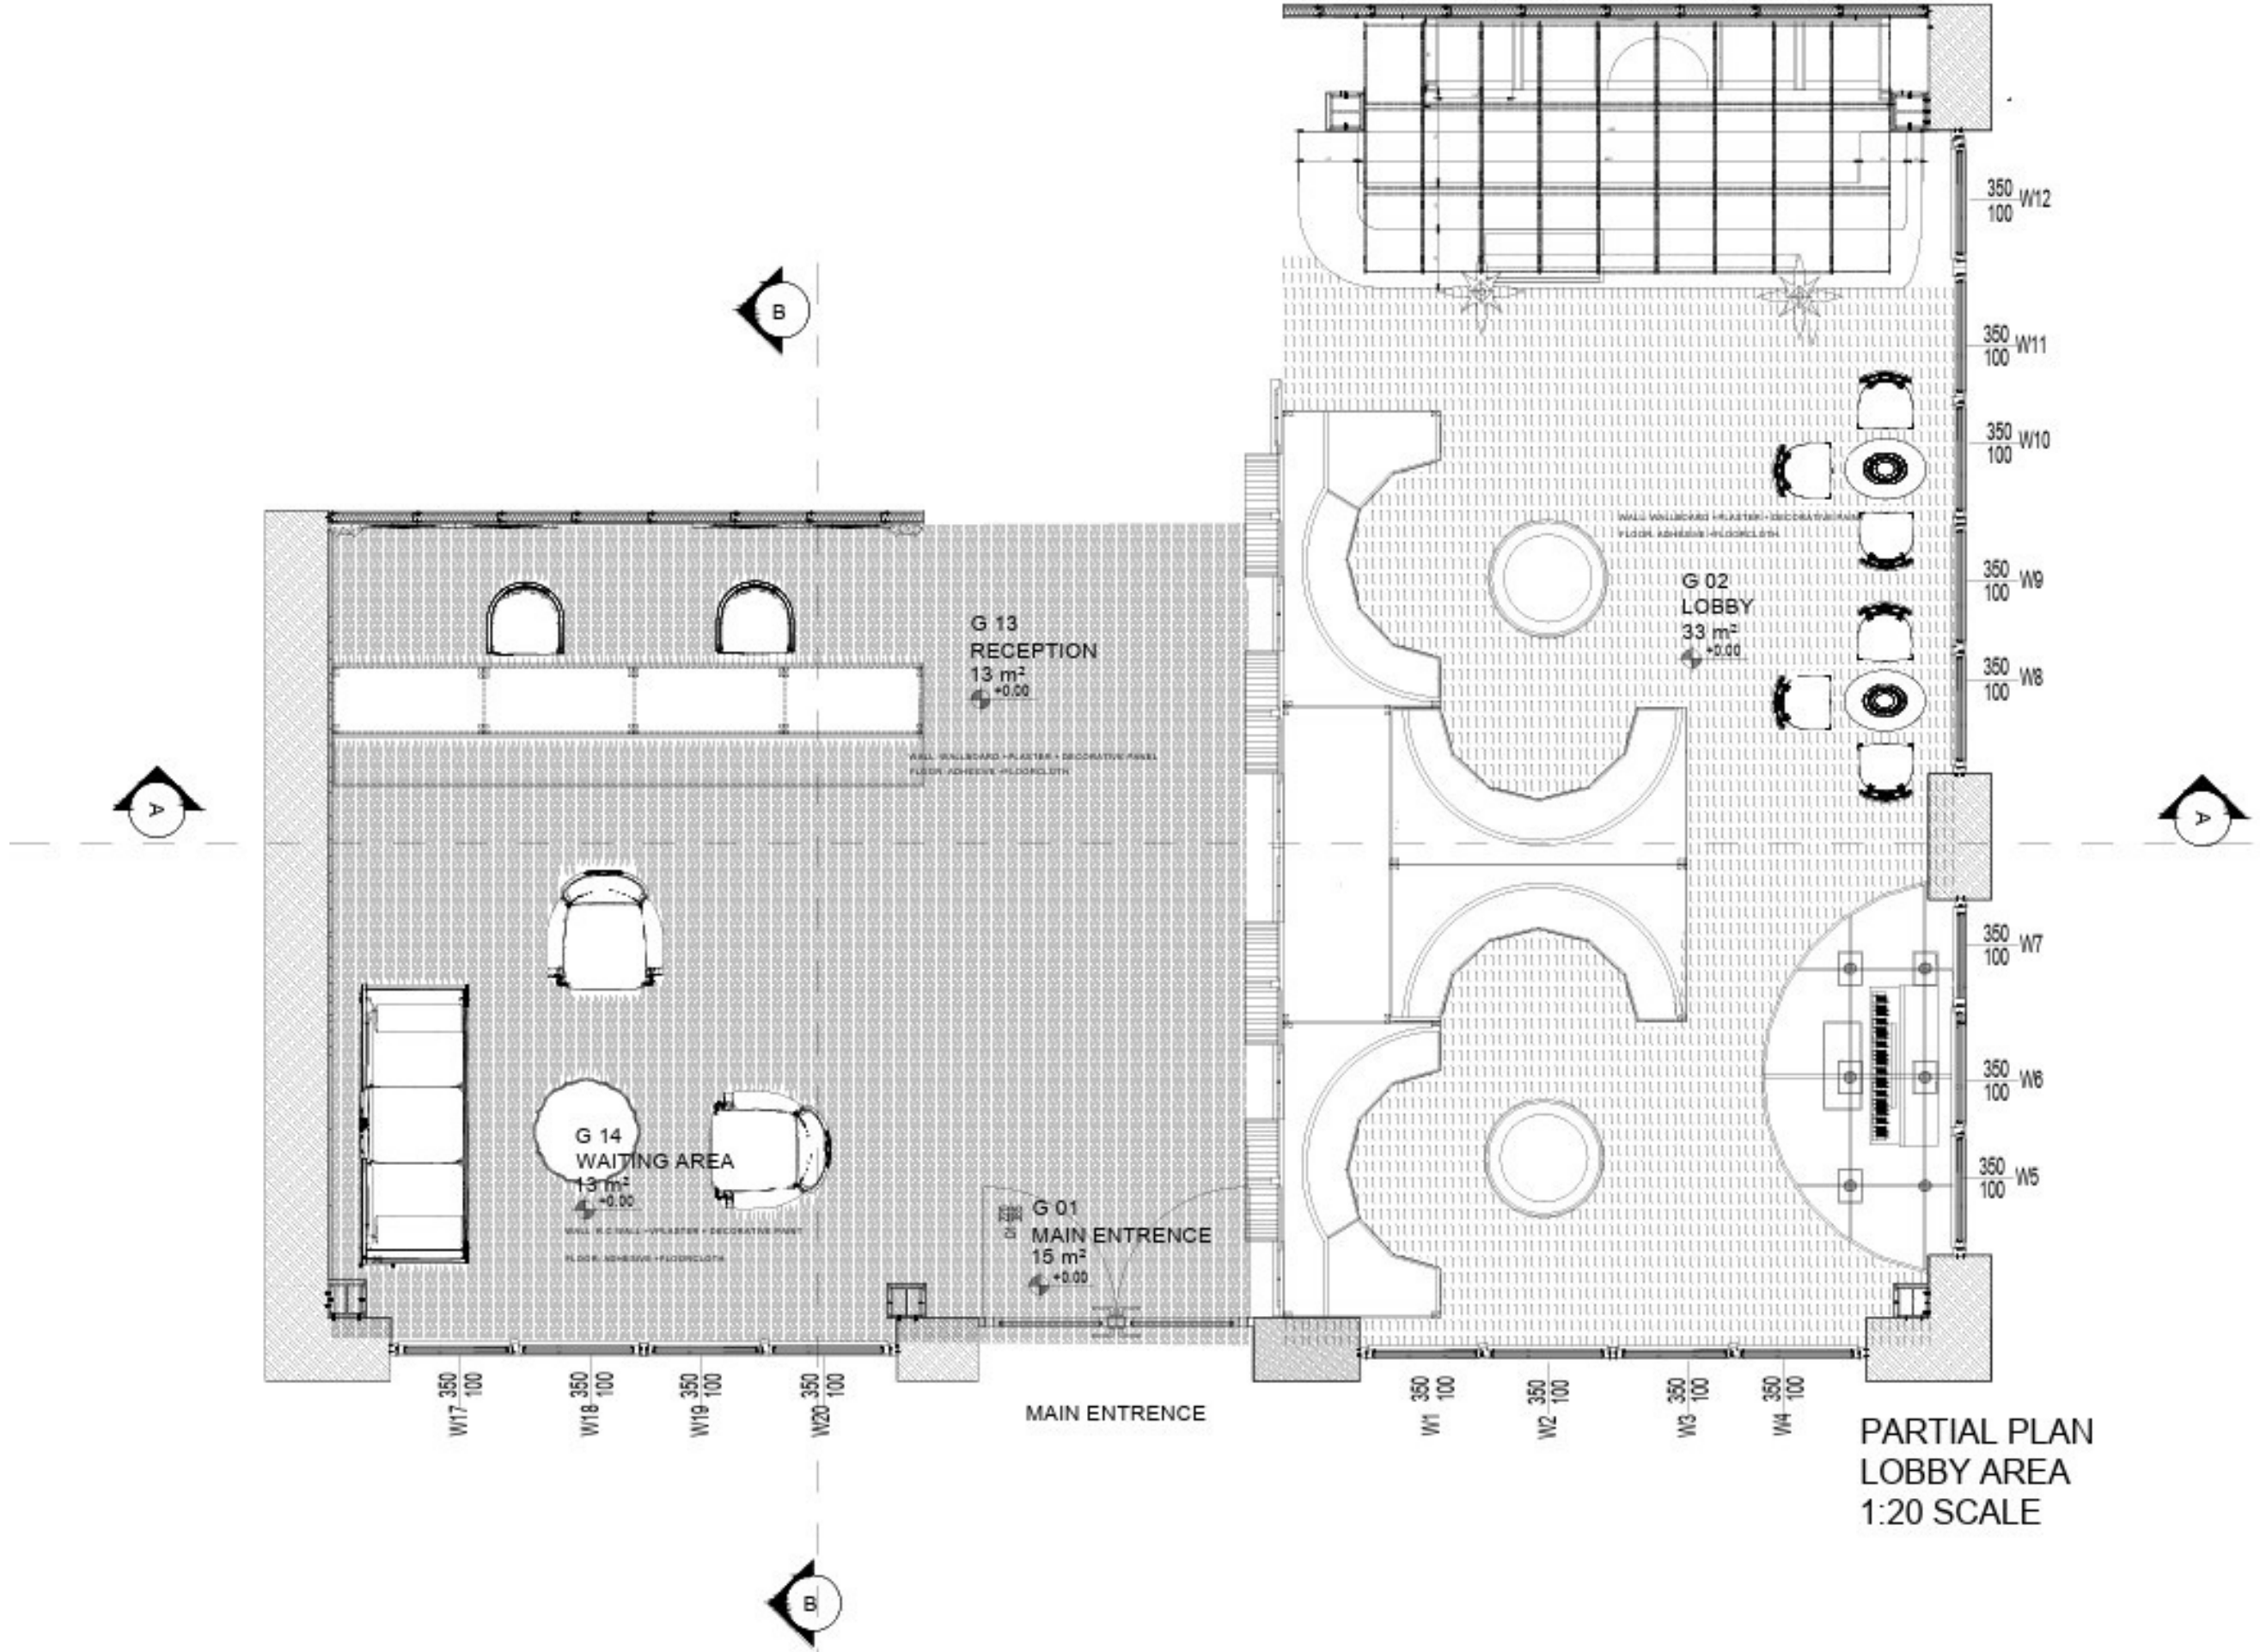


PARTIAL PLAN
LOBBY AREA
1:20 SCALE


SYKAI HOTEL

AA-BB SECTION


1/50

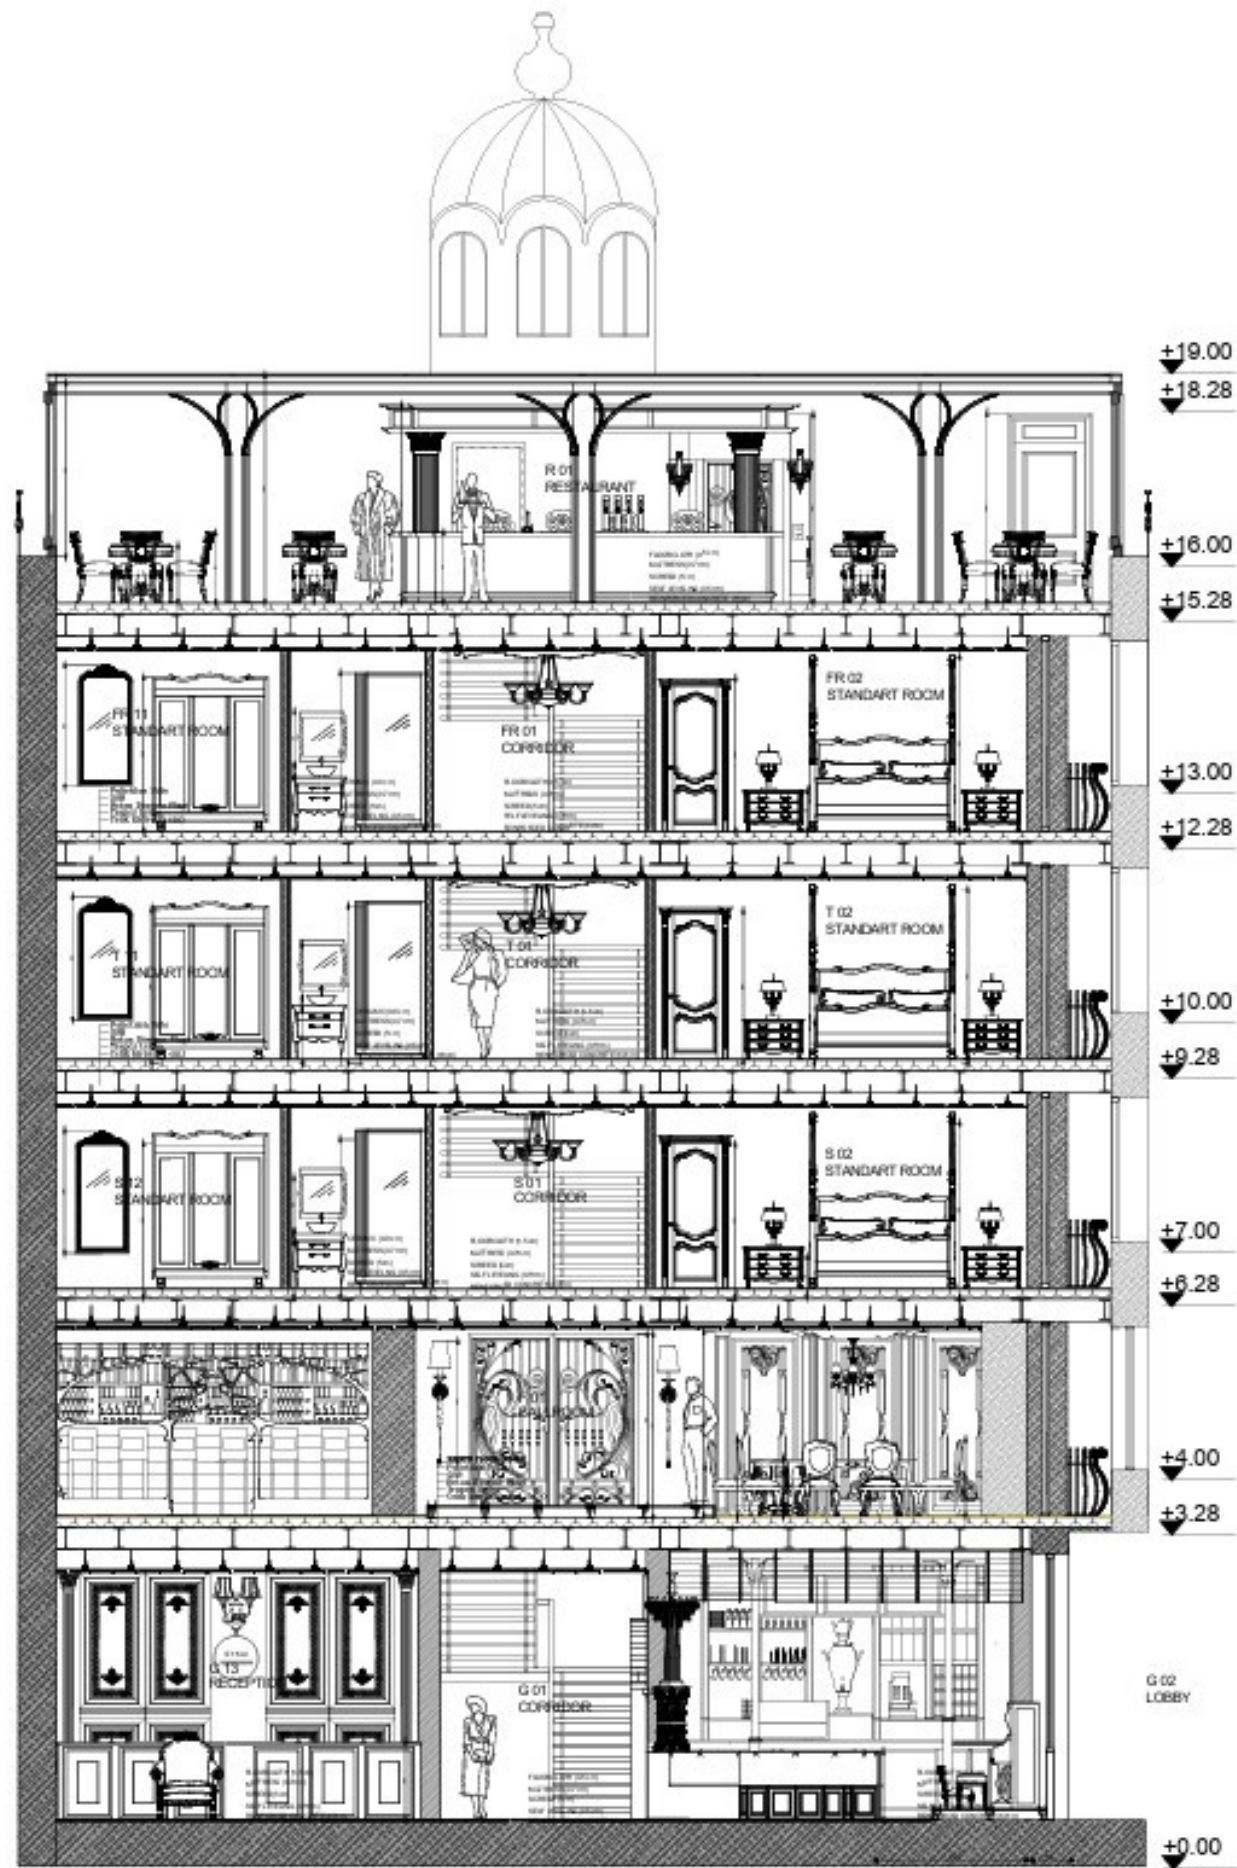

A-A SECTION
1:50 SCALE

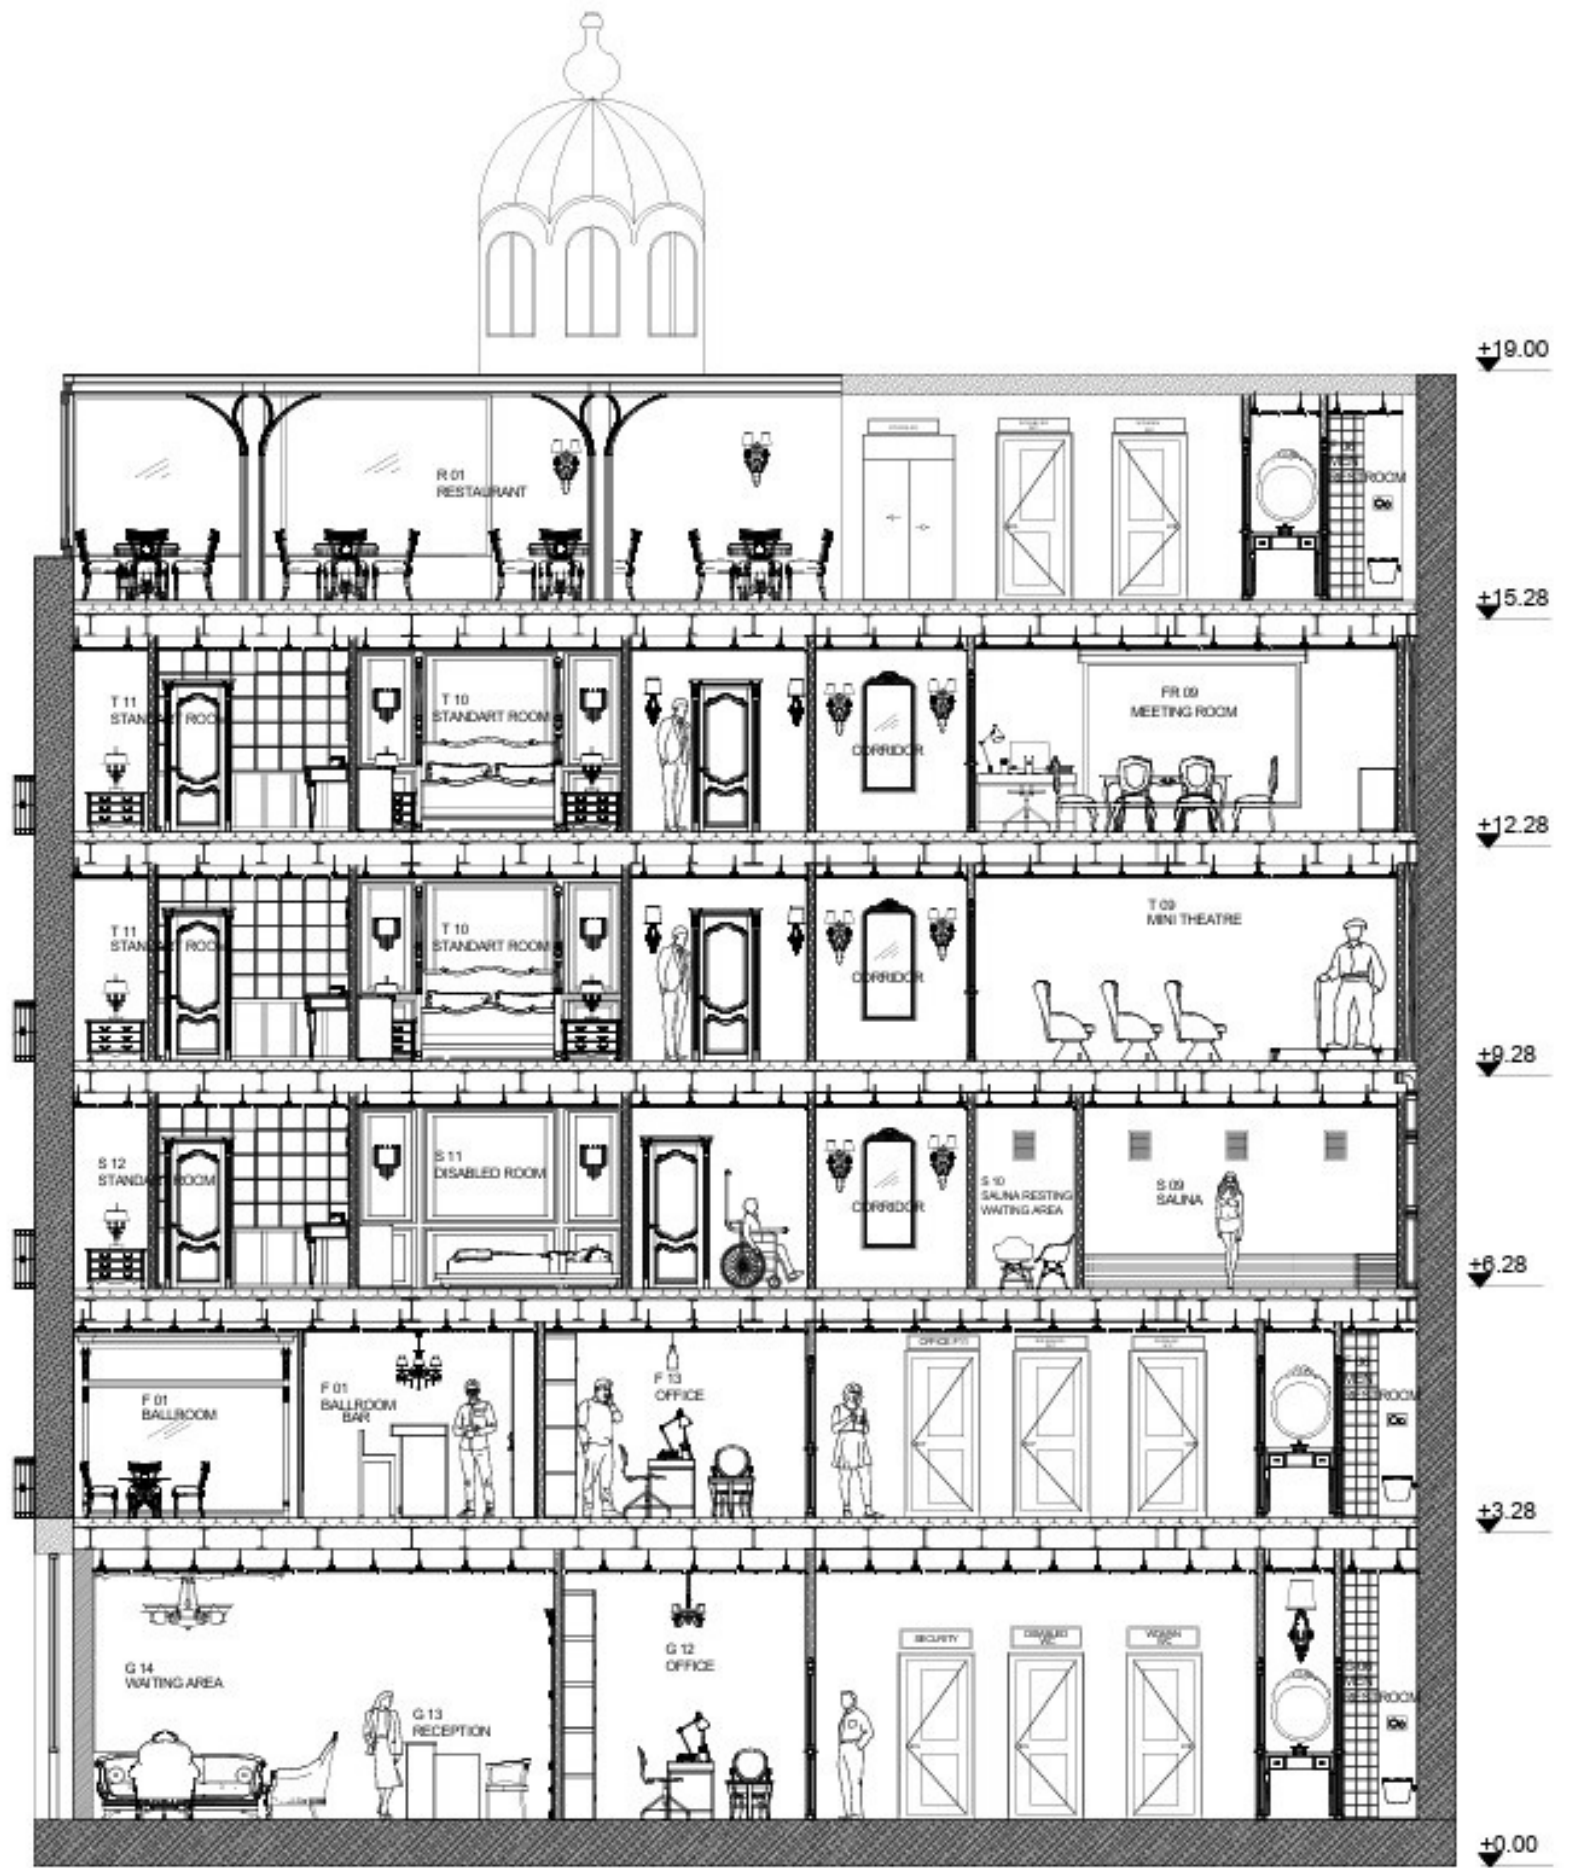


BB SECTION
1:50 SCALE

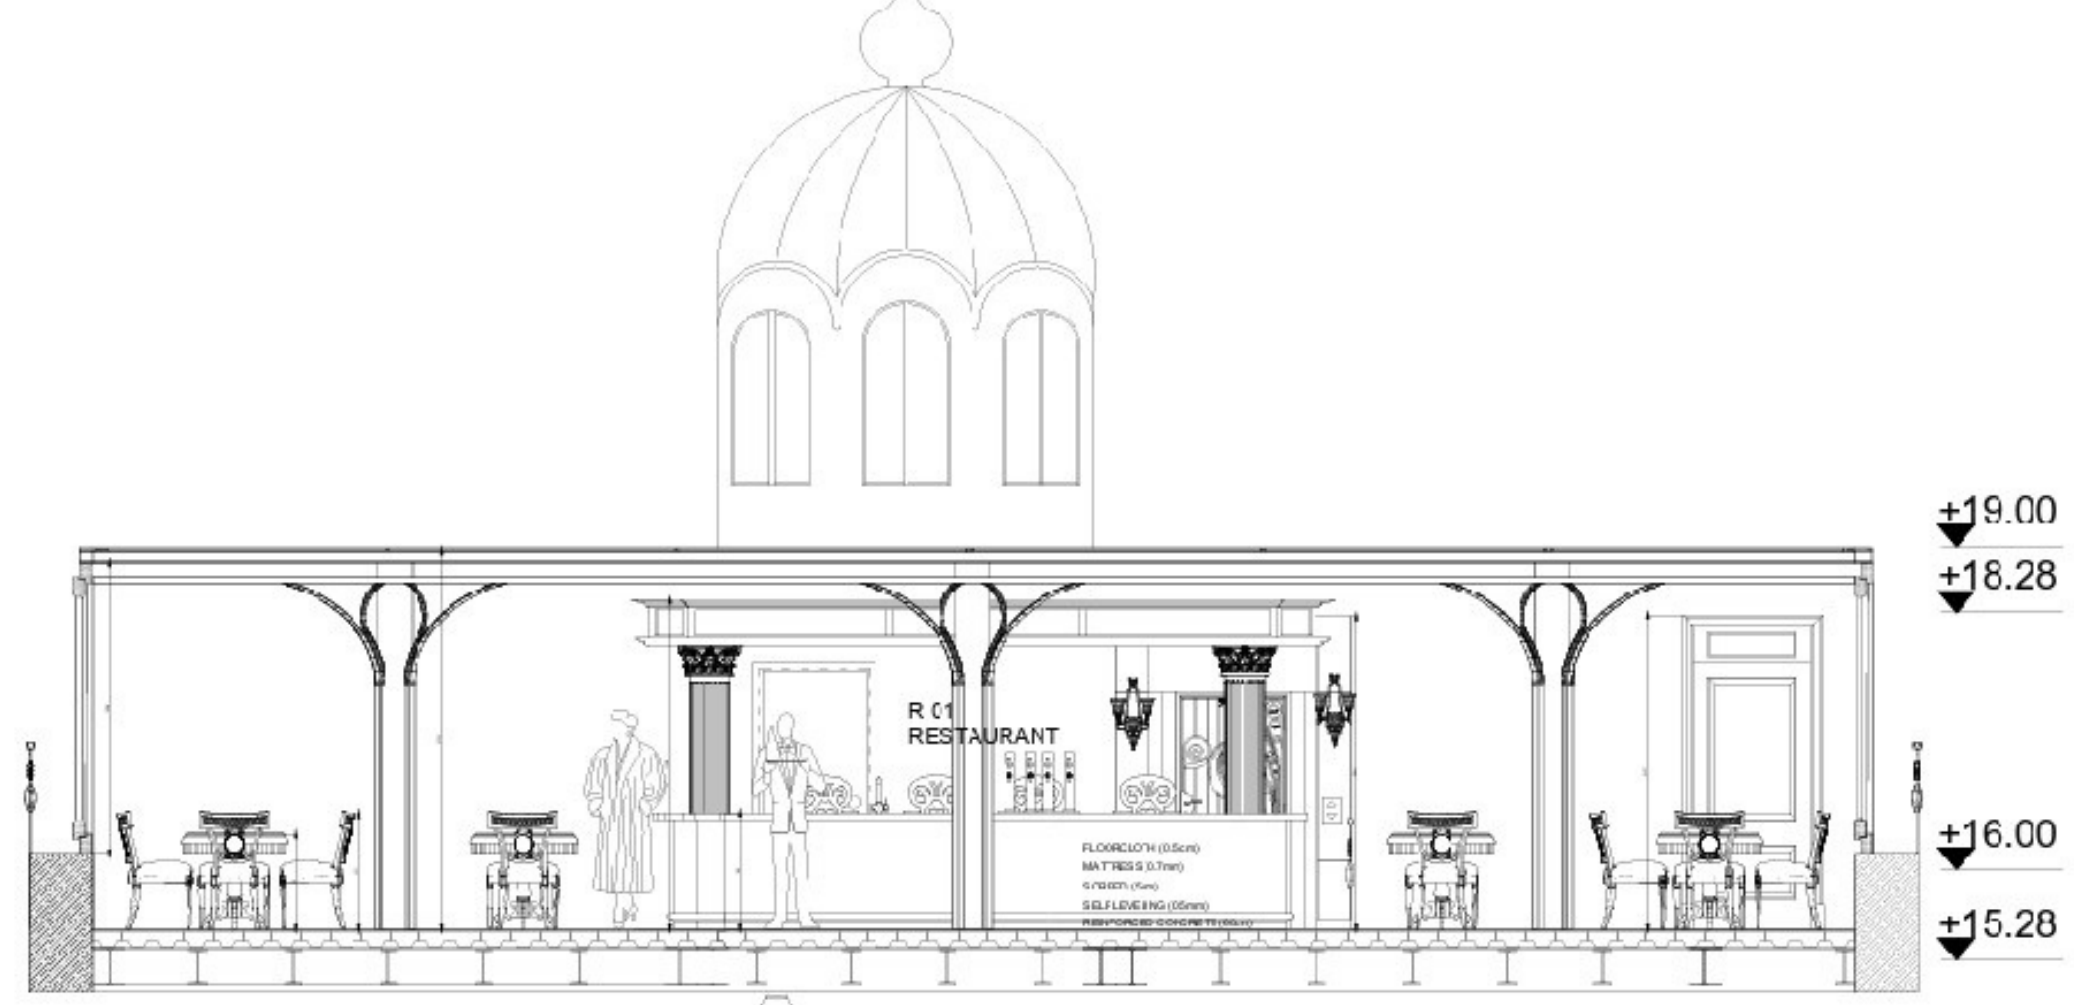



Restaurant B-B Section
Scale: 1/20






Restaurant A-A Section

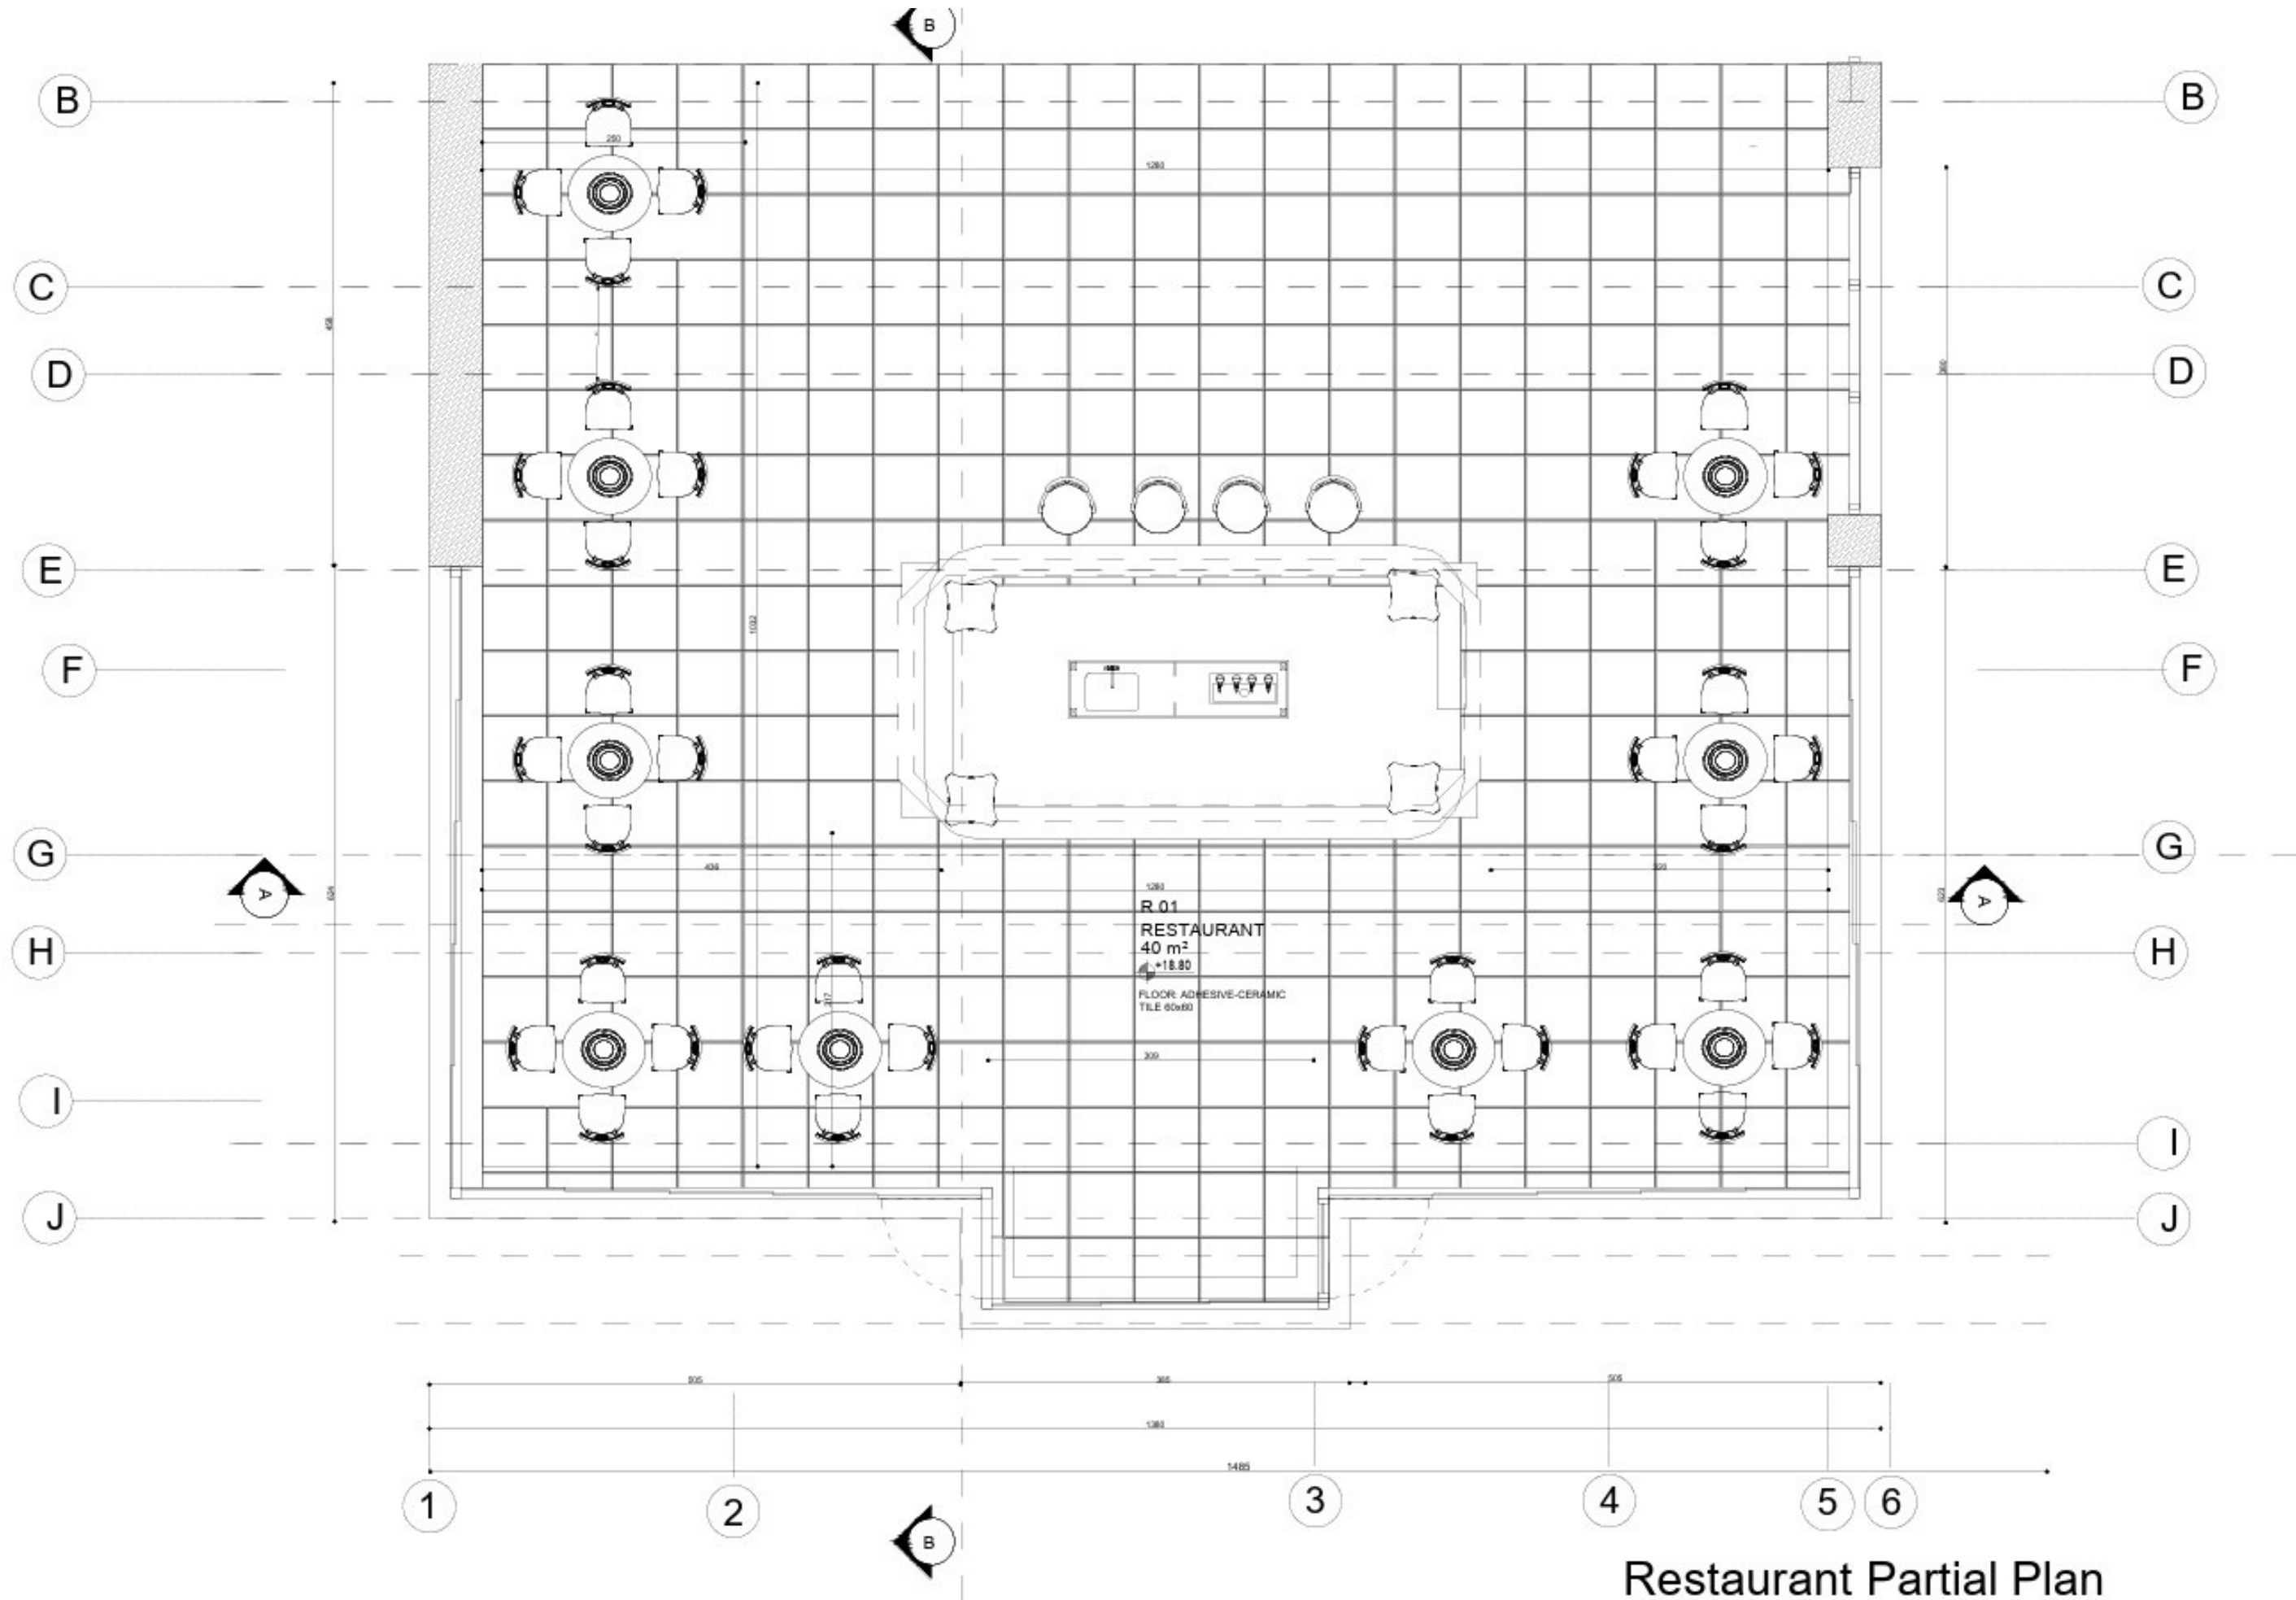

Restaurant Partial Plan

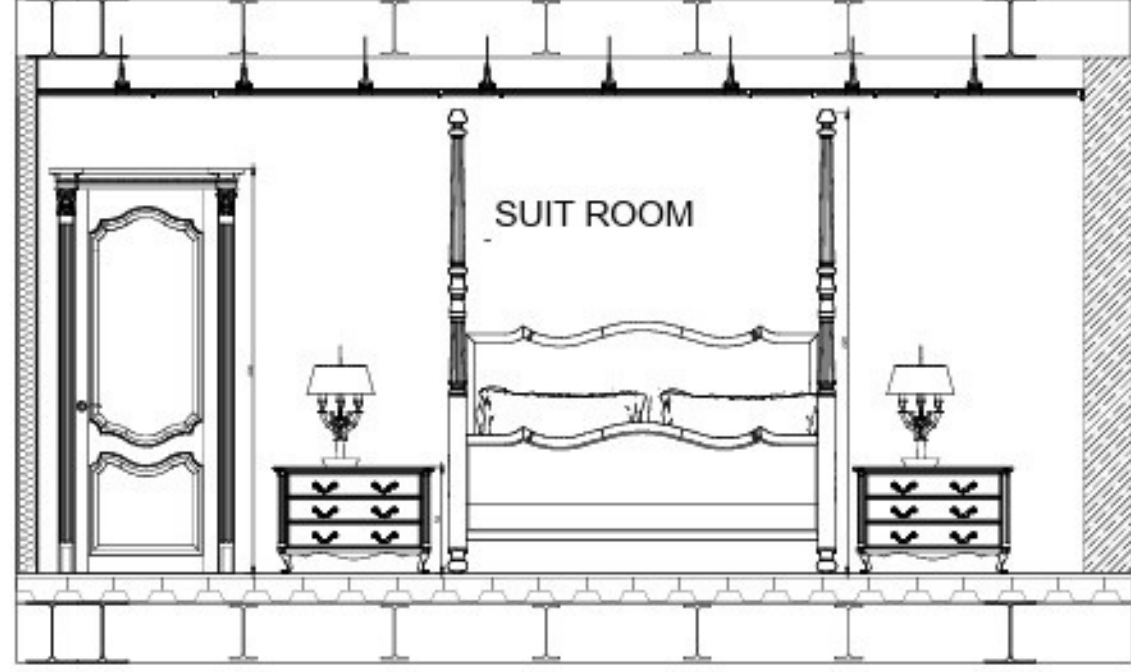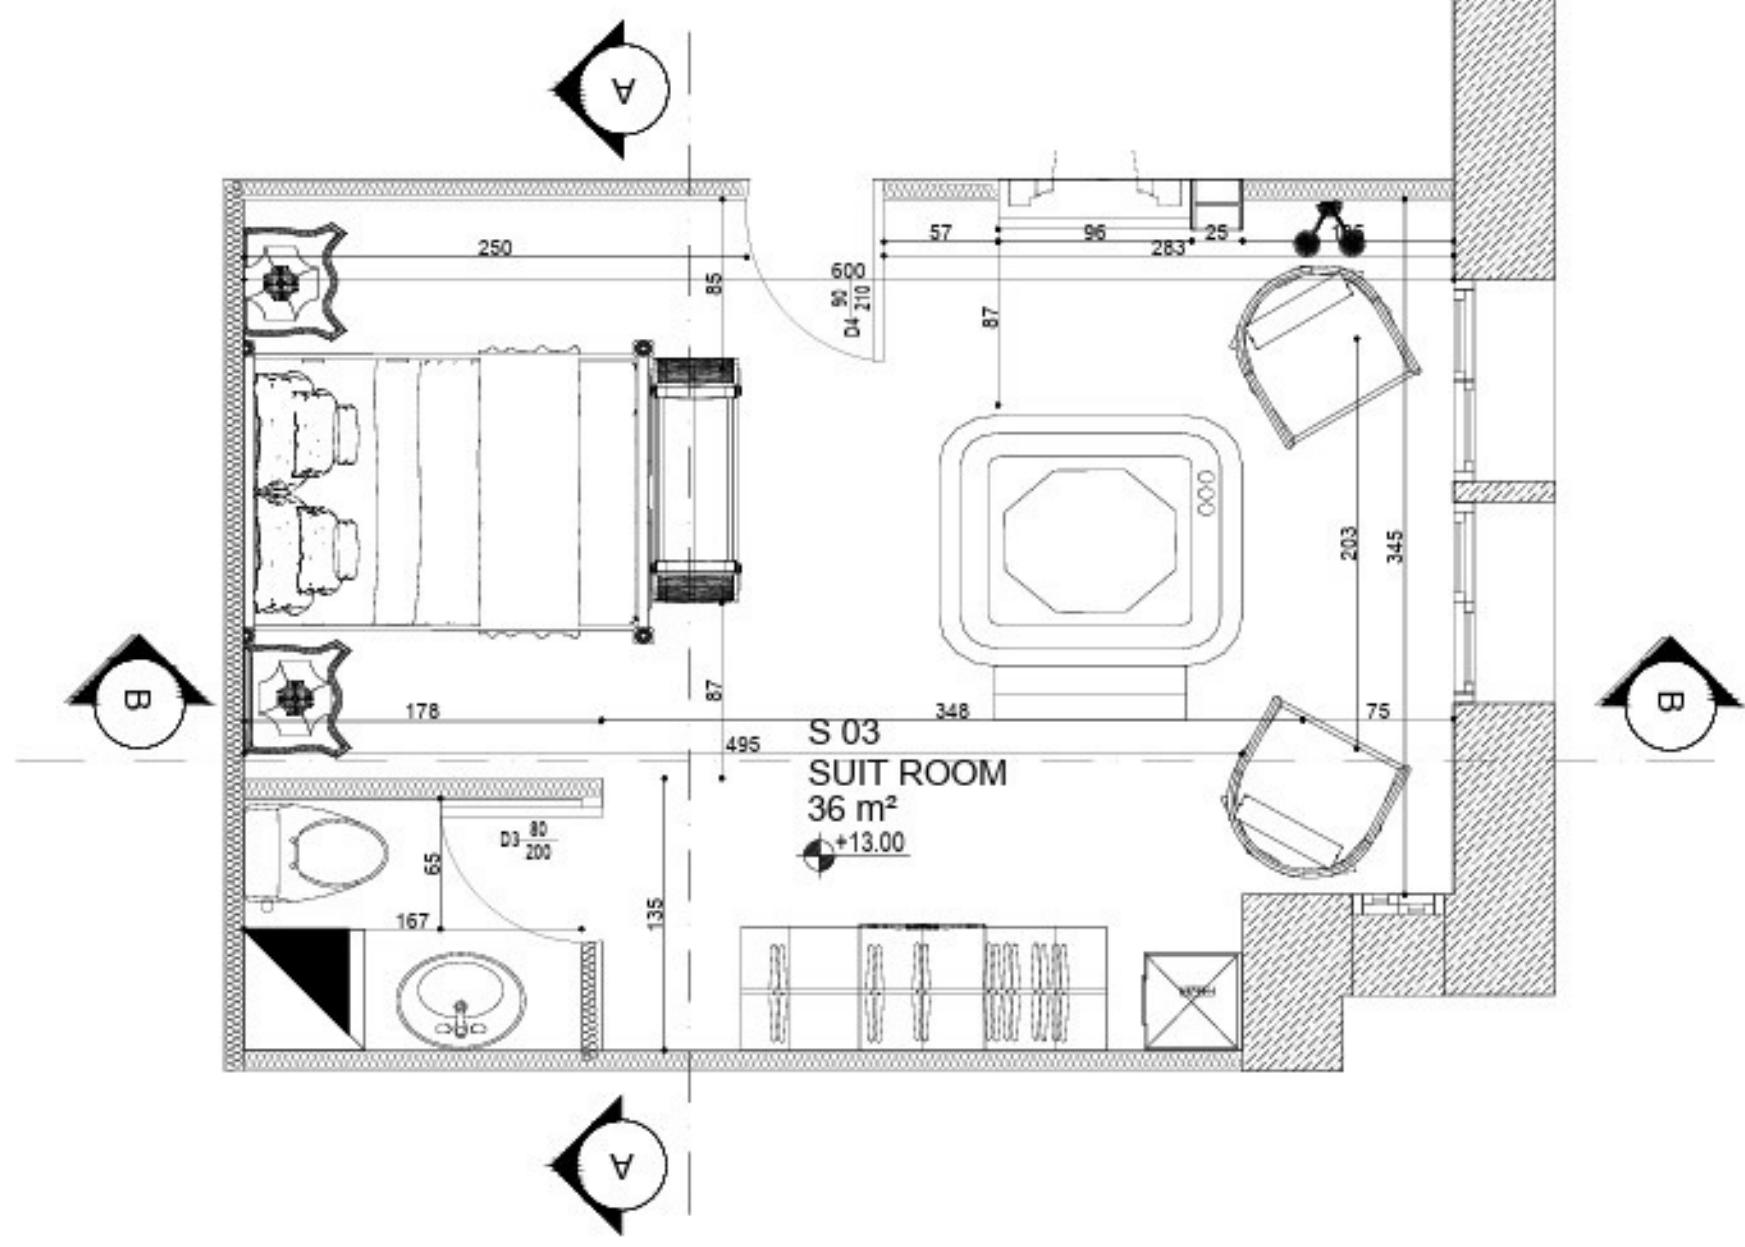

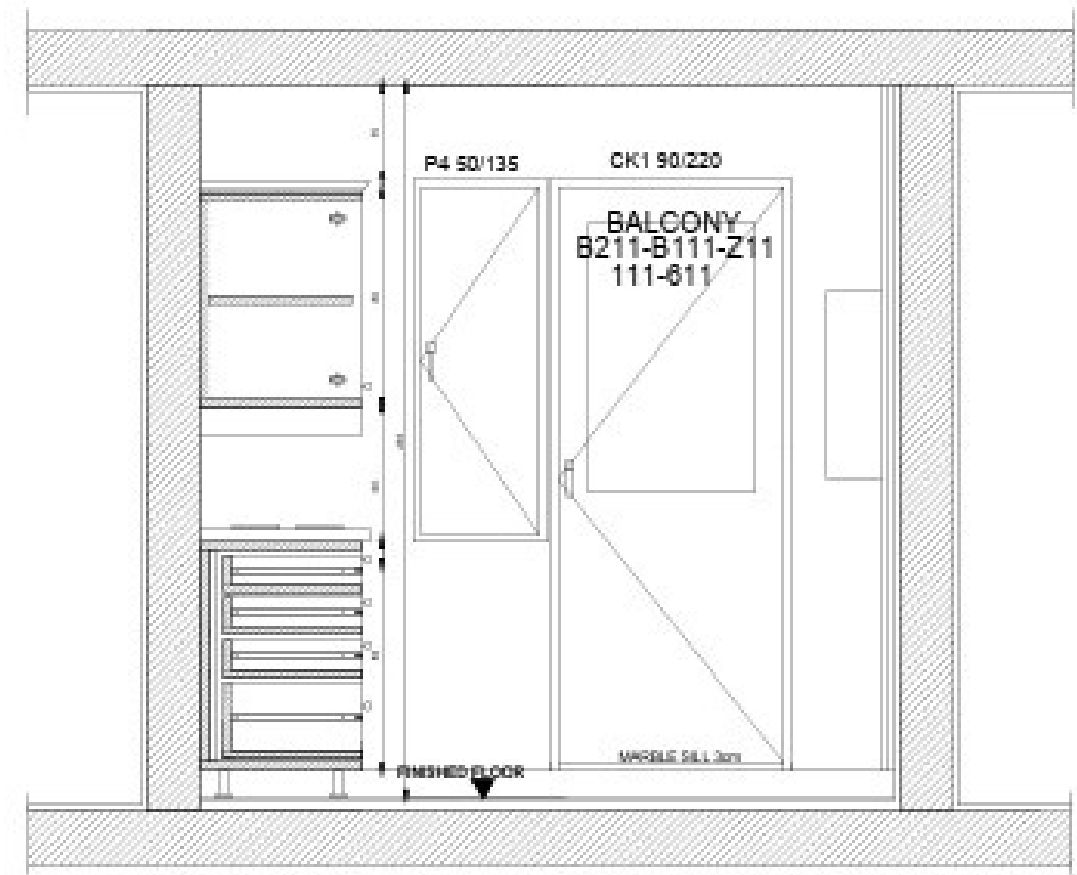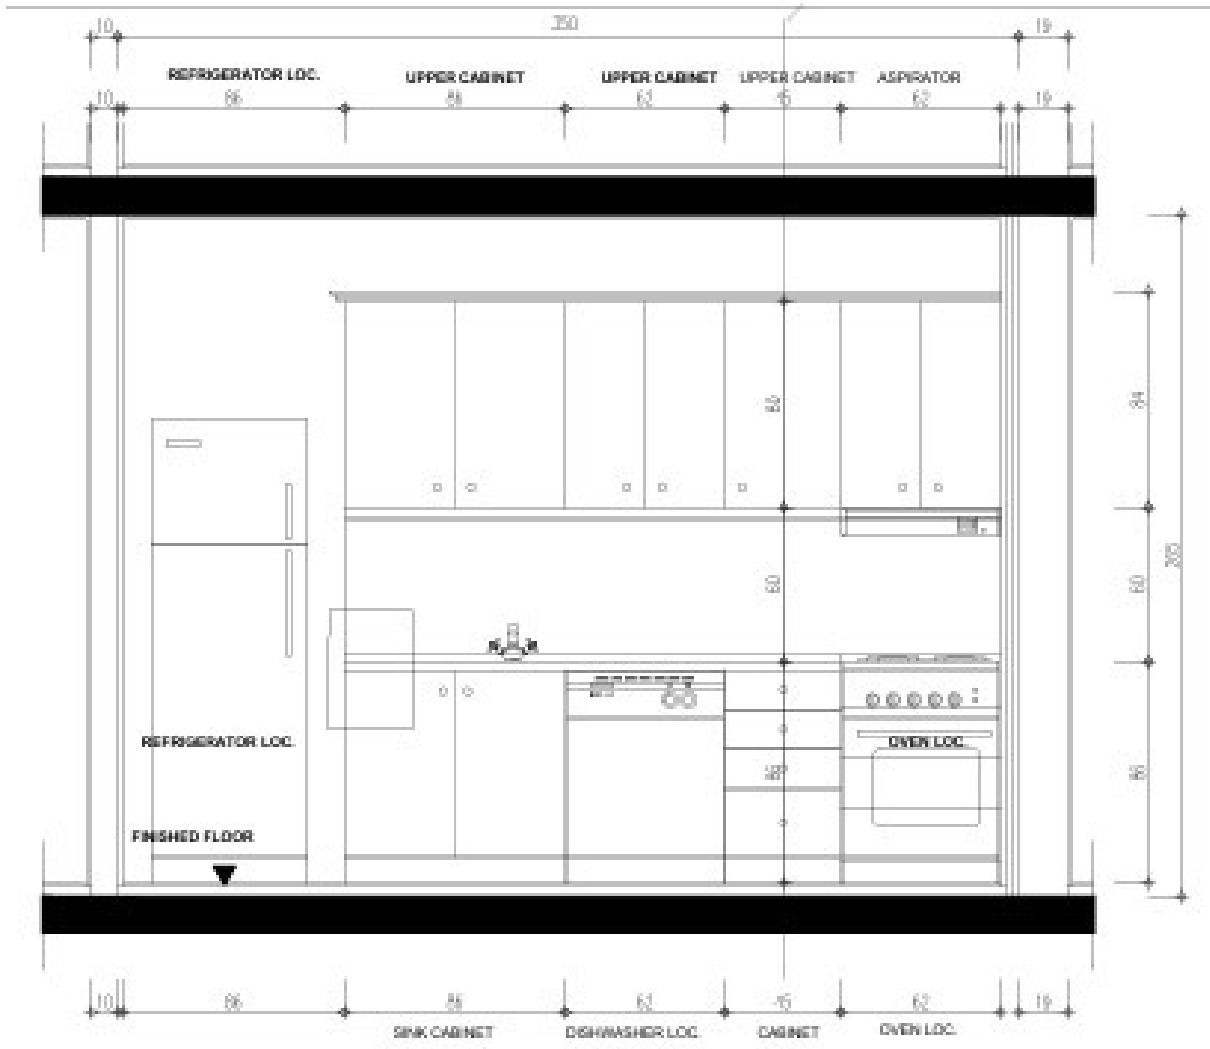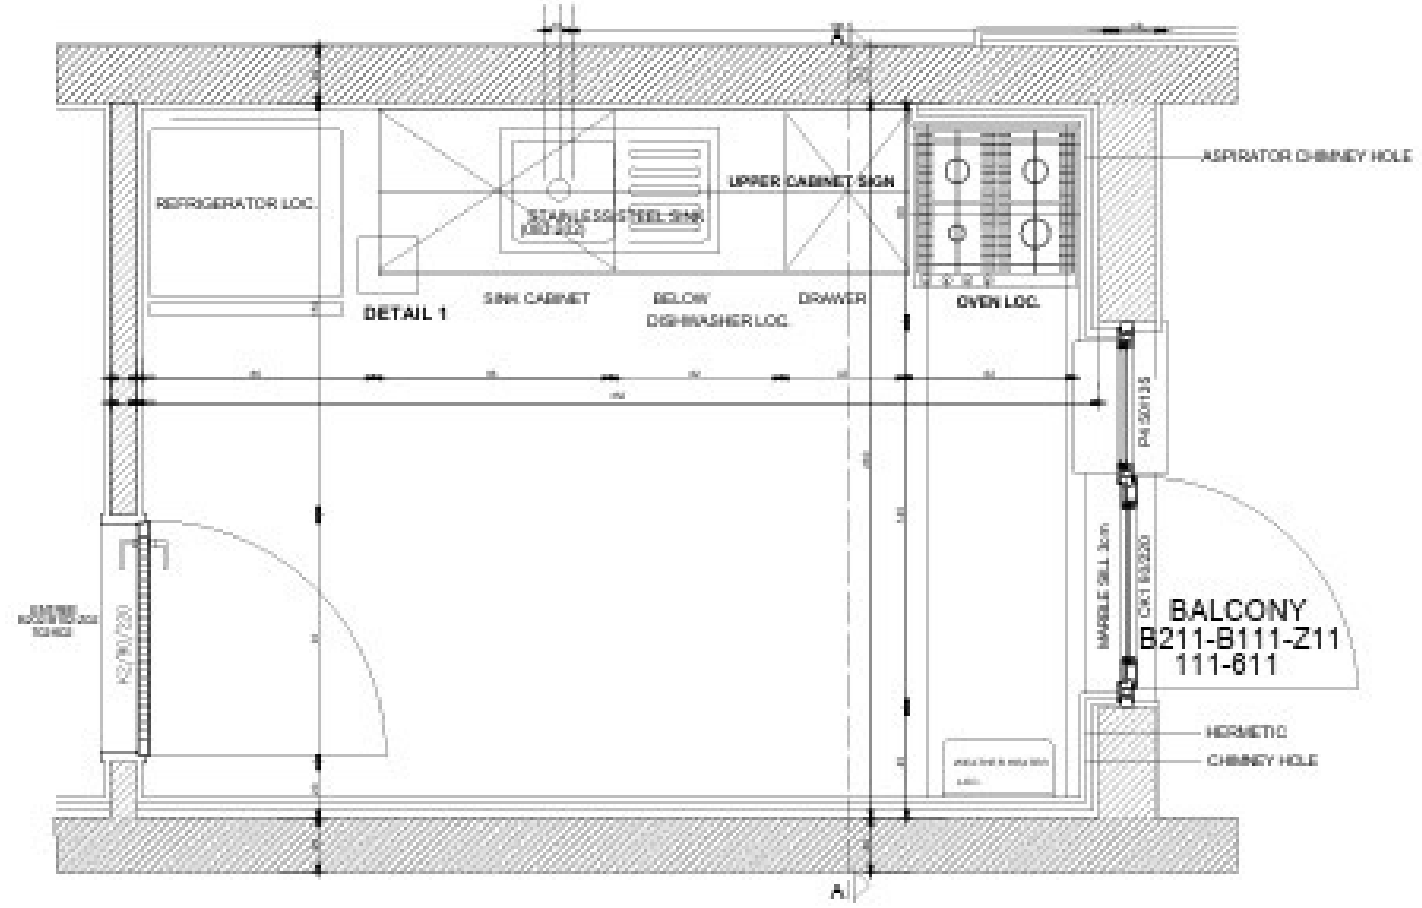

RESTAURANT

SECTION

1/20

